



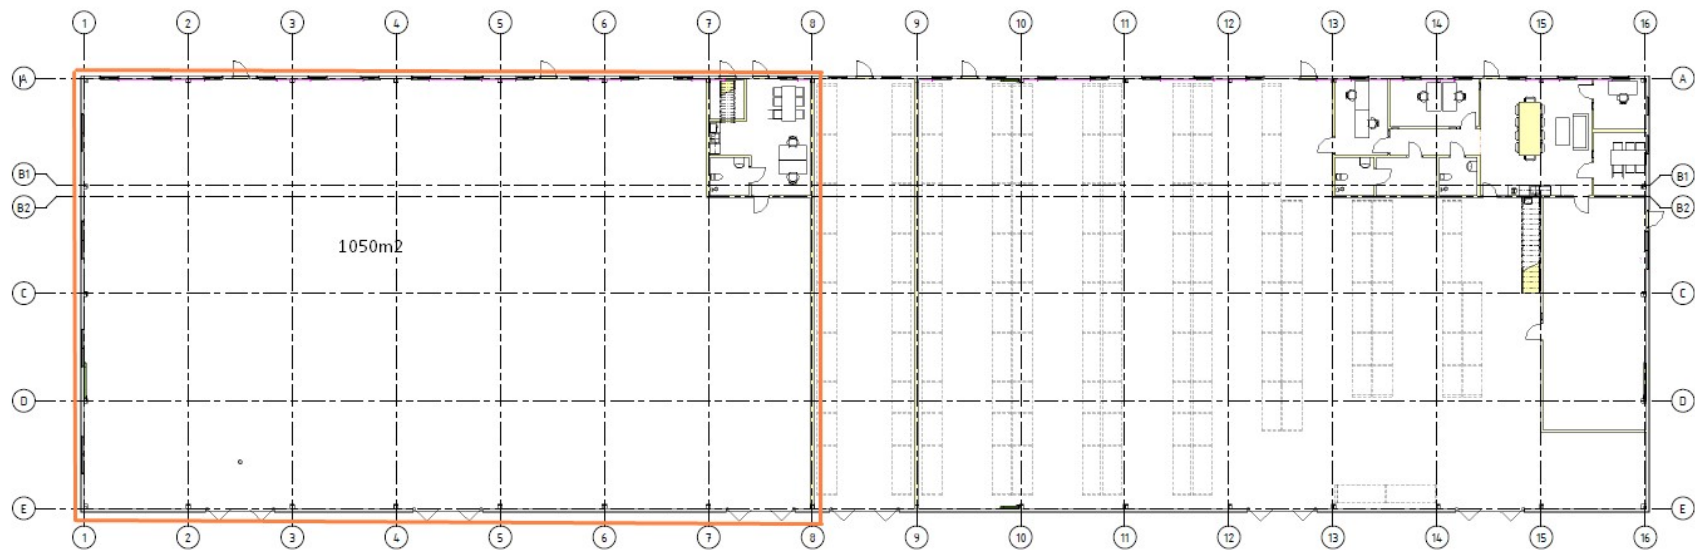

Plan 1 Avtalsbilaga
SKALA 1:50

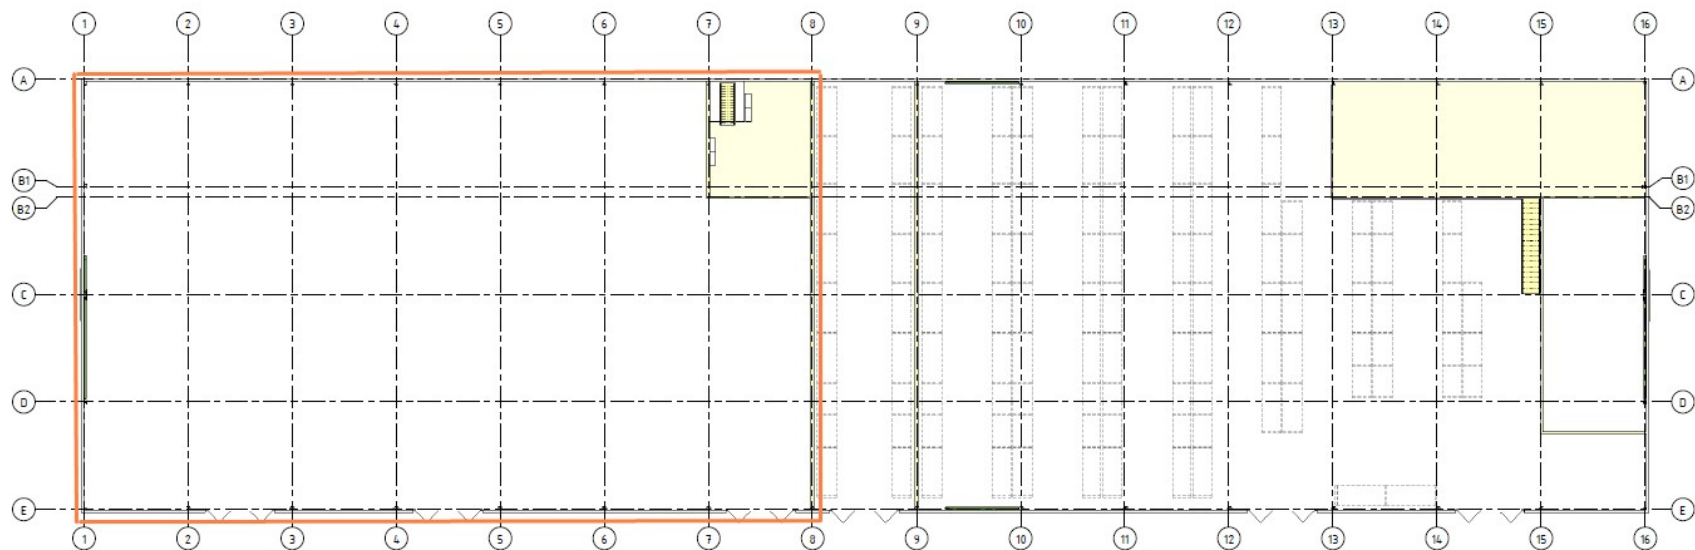

Entresolplan Avtalsbilaga
SKALA 1:50