
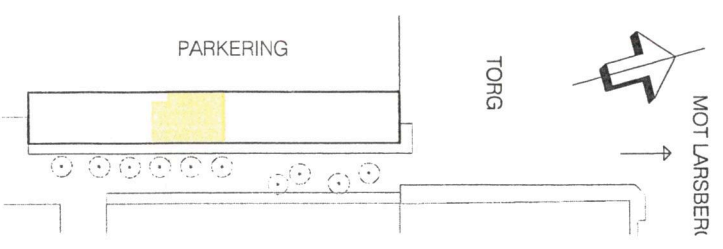


H
H

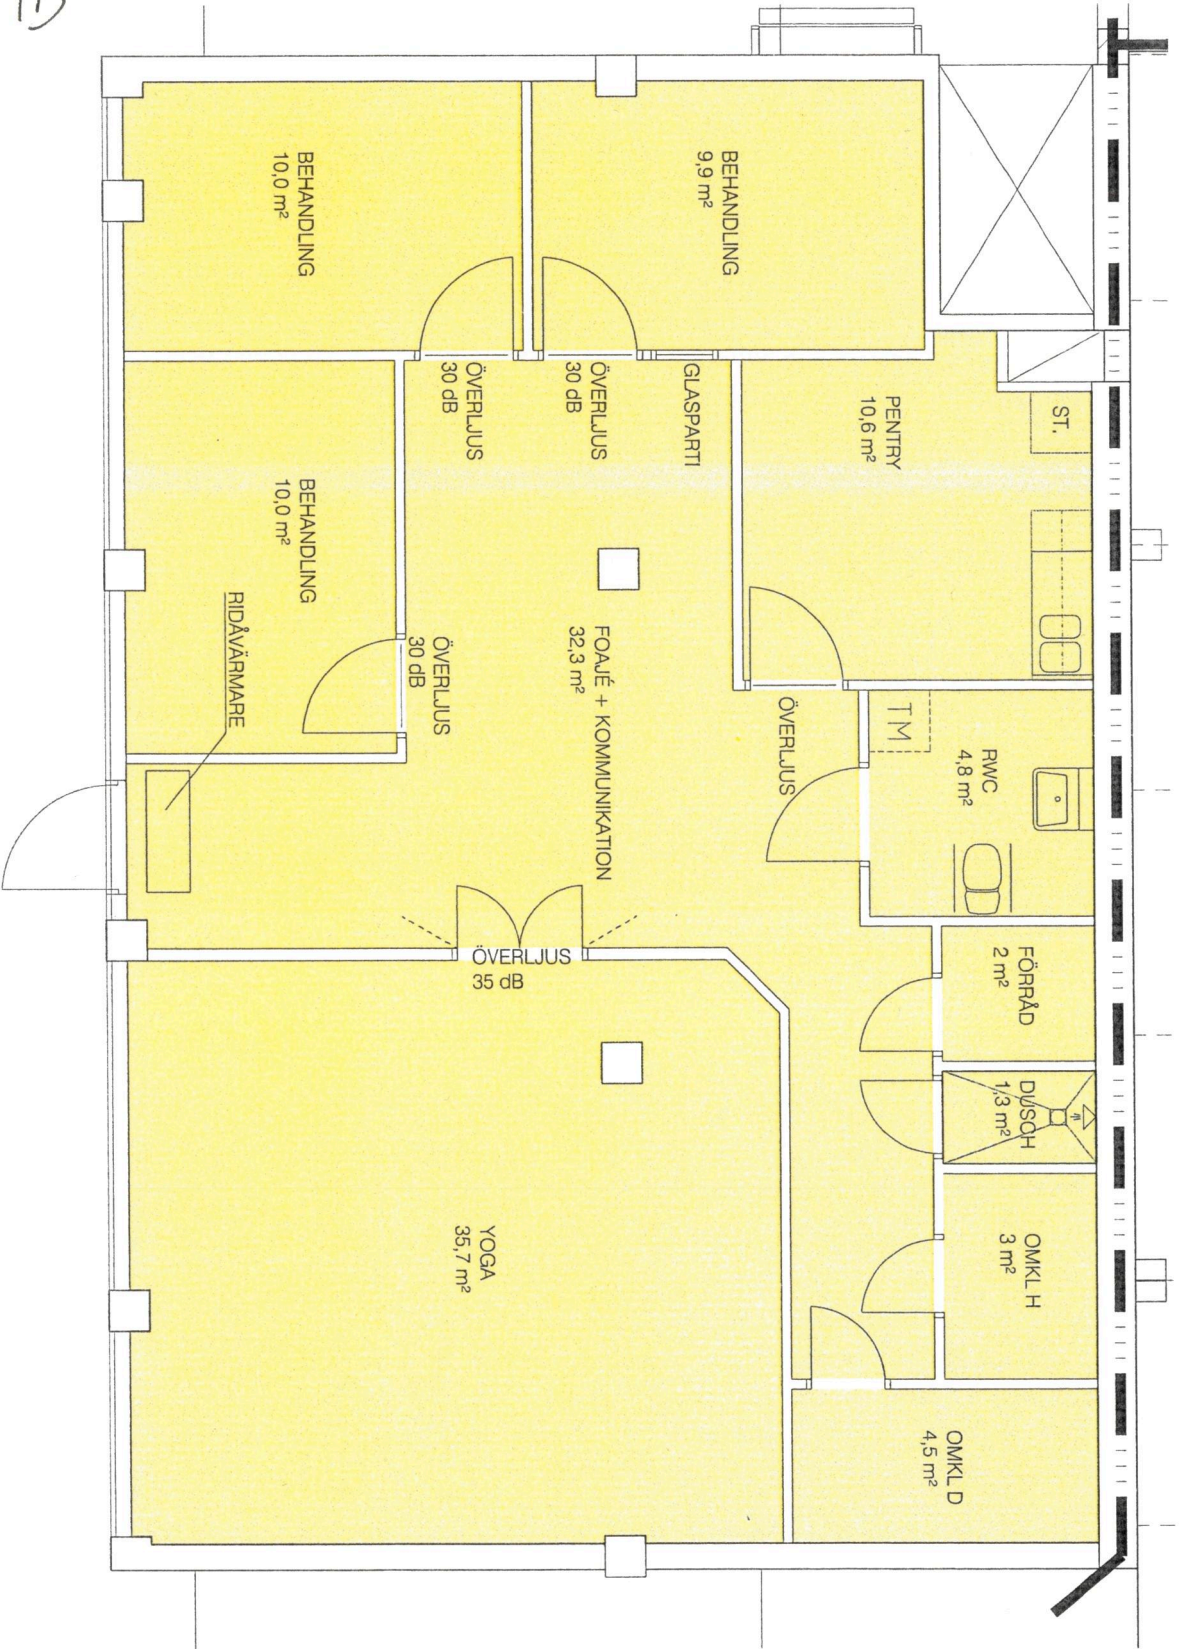

Nr: 020-1005 121201, bilaga 4

SKISS A1501-020-049

LARSBERG CENTRUM

LIDINGÖ
UTHYRNINGSSKISS

LOKAL 4/5

2012-09-10

Ritad av: JH
Skala (A3): 1:50

Equator Stockholm AB
E O U T O R
european architects