


Inkom till Byggnadsnämnden
den 6/7 1935 Diarie Nr 608

134537

Nonbinding 8/9 1938 5/12-38
 S. W. Wernersheim
 Article 1. a. n.

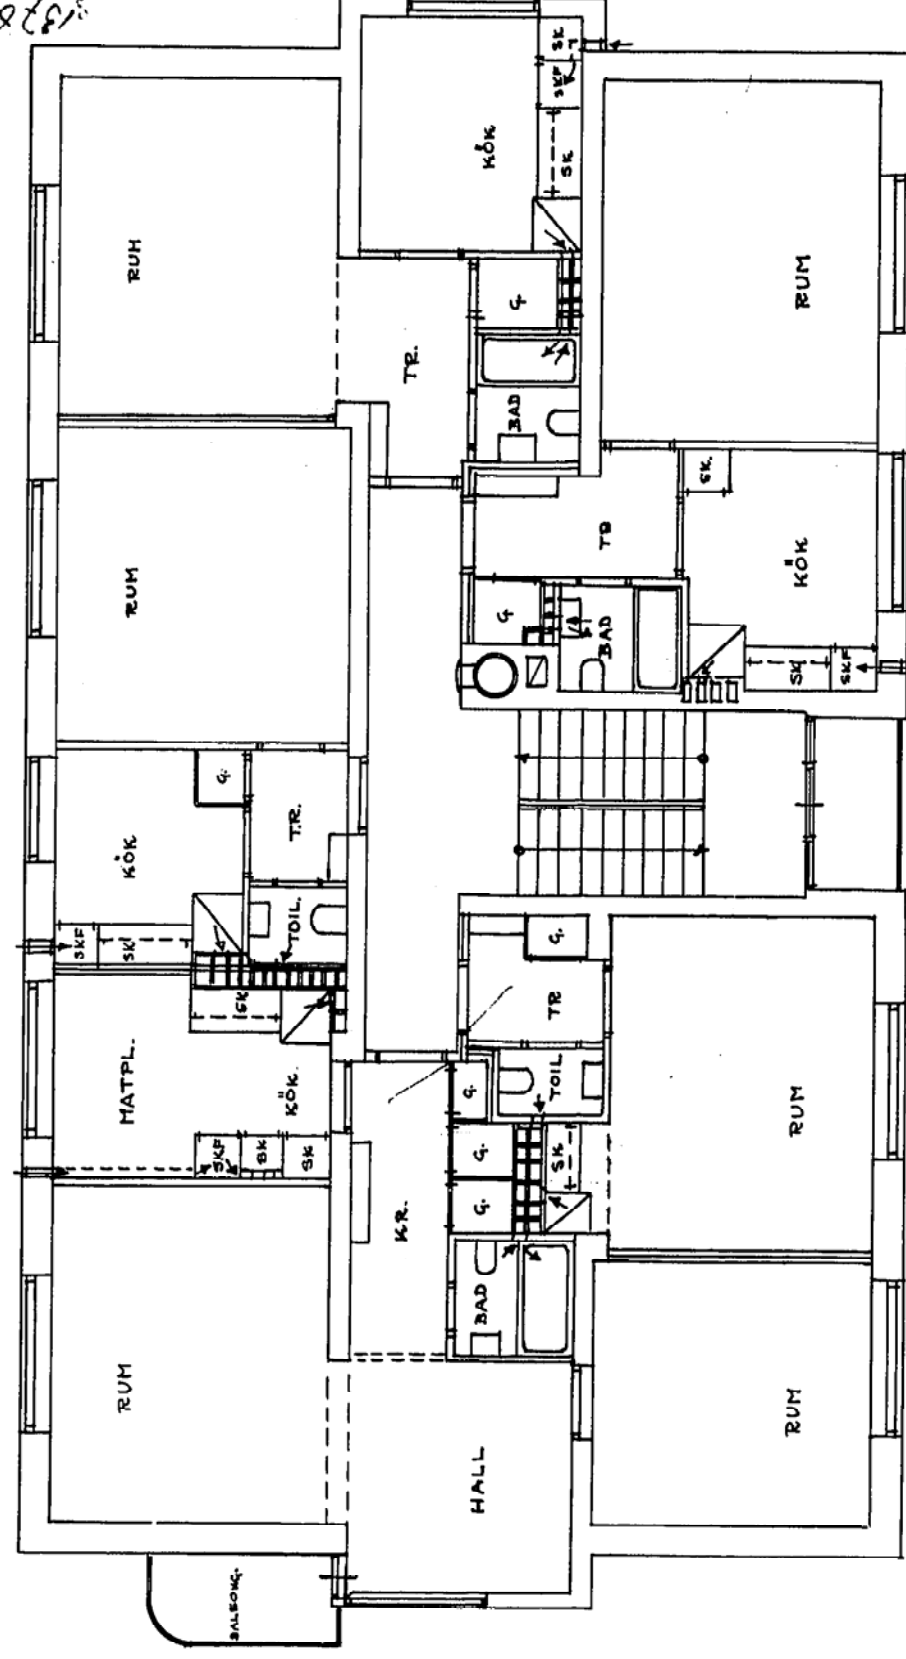

—
BOTTENVÅN.

20,00

- 008/

84.4 + 9.20

1878-79

[Faint, illegible handwritten notes]

A vertical scale bar with markings at 0, 5, and 10 meters.