


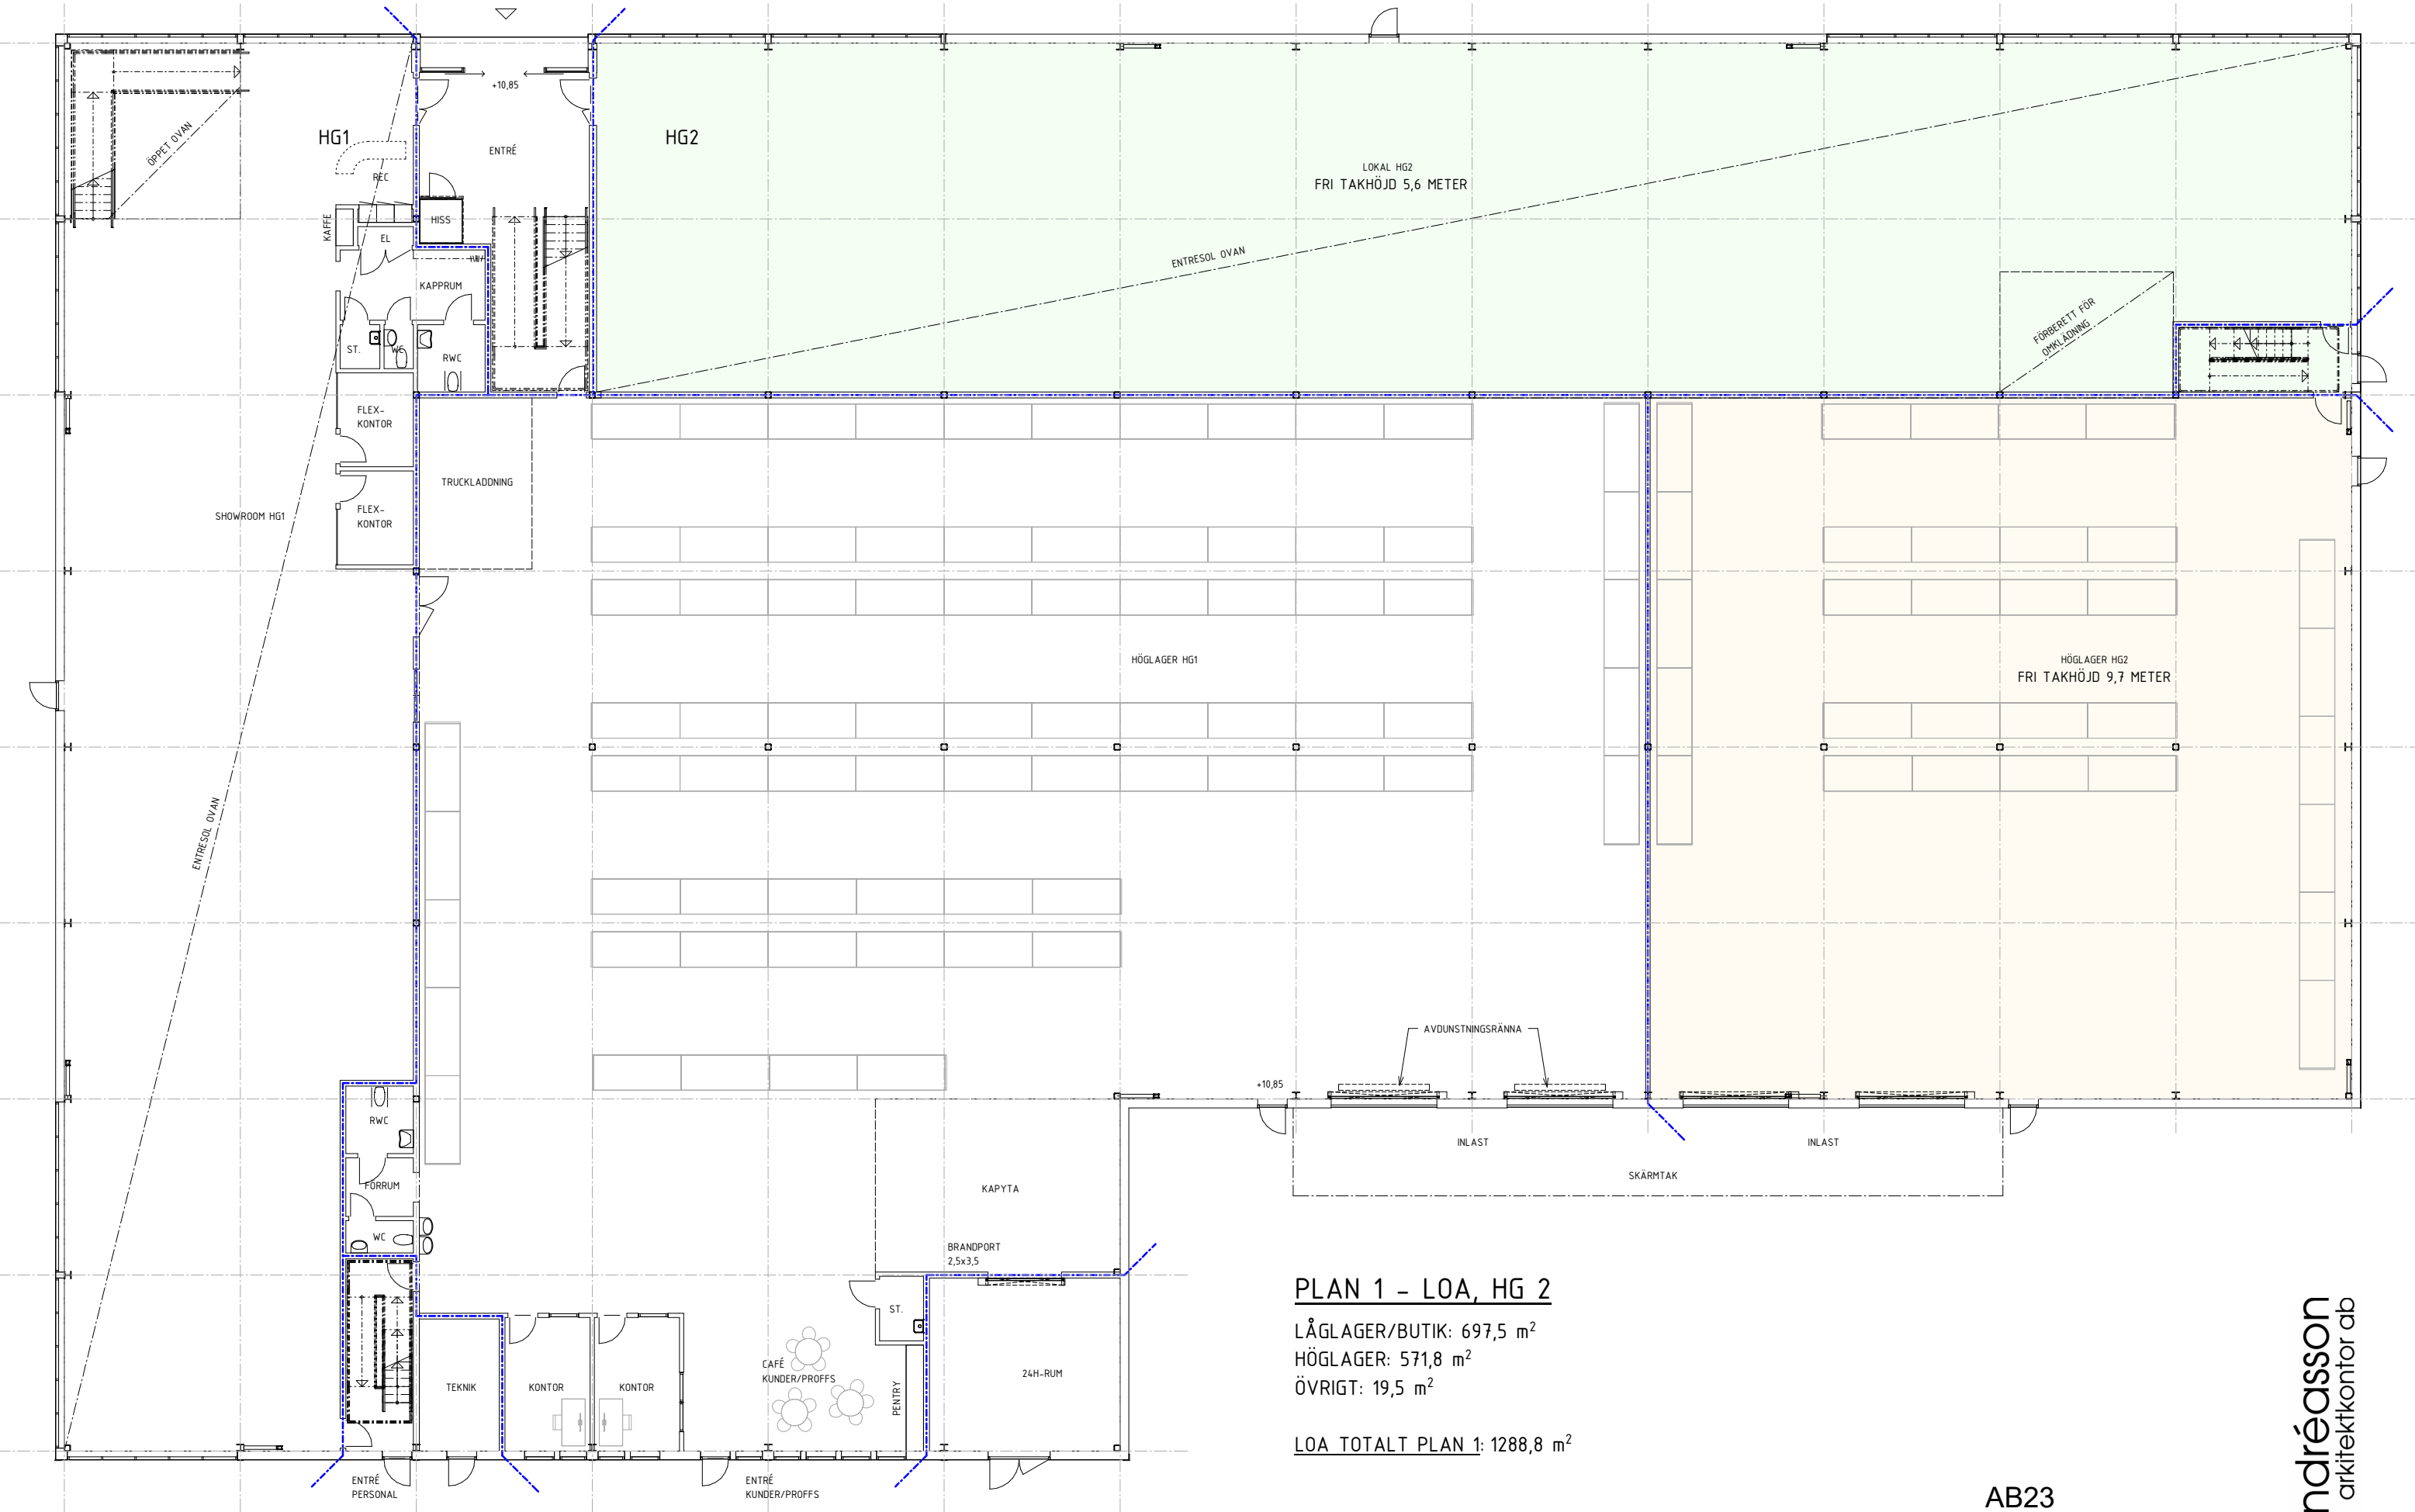

PLAN 1 - LOA, HG 2

LÅGLAGER/BUTIK: 697,5 m²
HÖGLAGER: 571,8 m²
ÖVRIGT: 19,5 m²

LOA TOTALT PLAN 1: 1288,8 m²

AB23

PLAN 01

SKISS
2026-08-19
A3 1:200





AB23

3D-VY

SKISS
2026-08-19

A3