


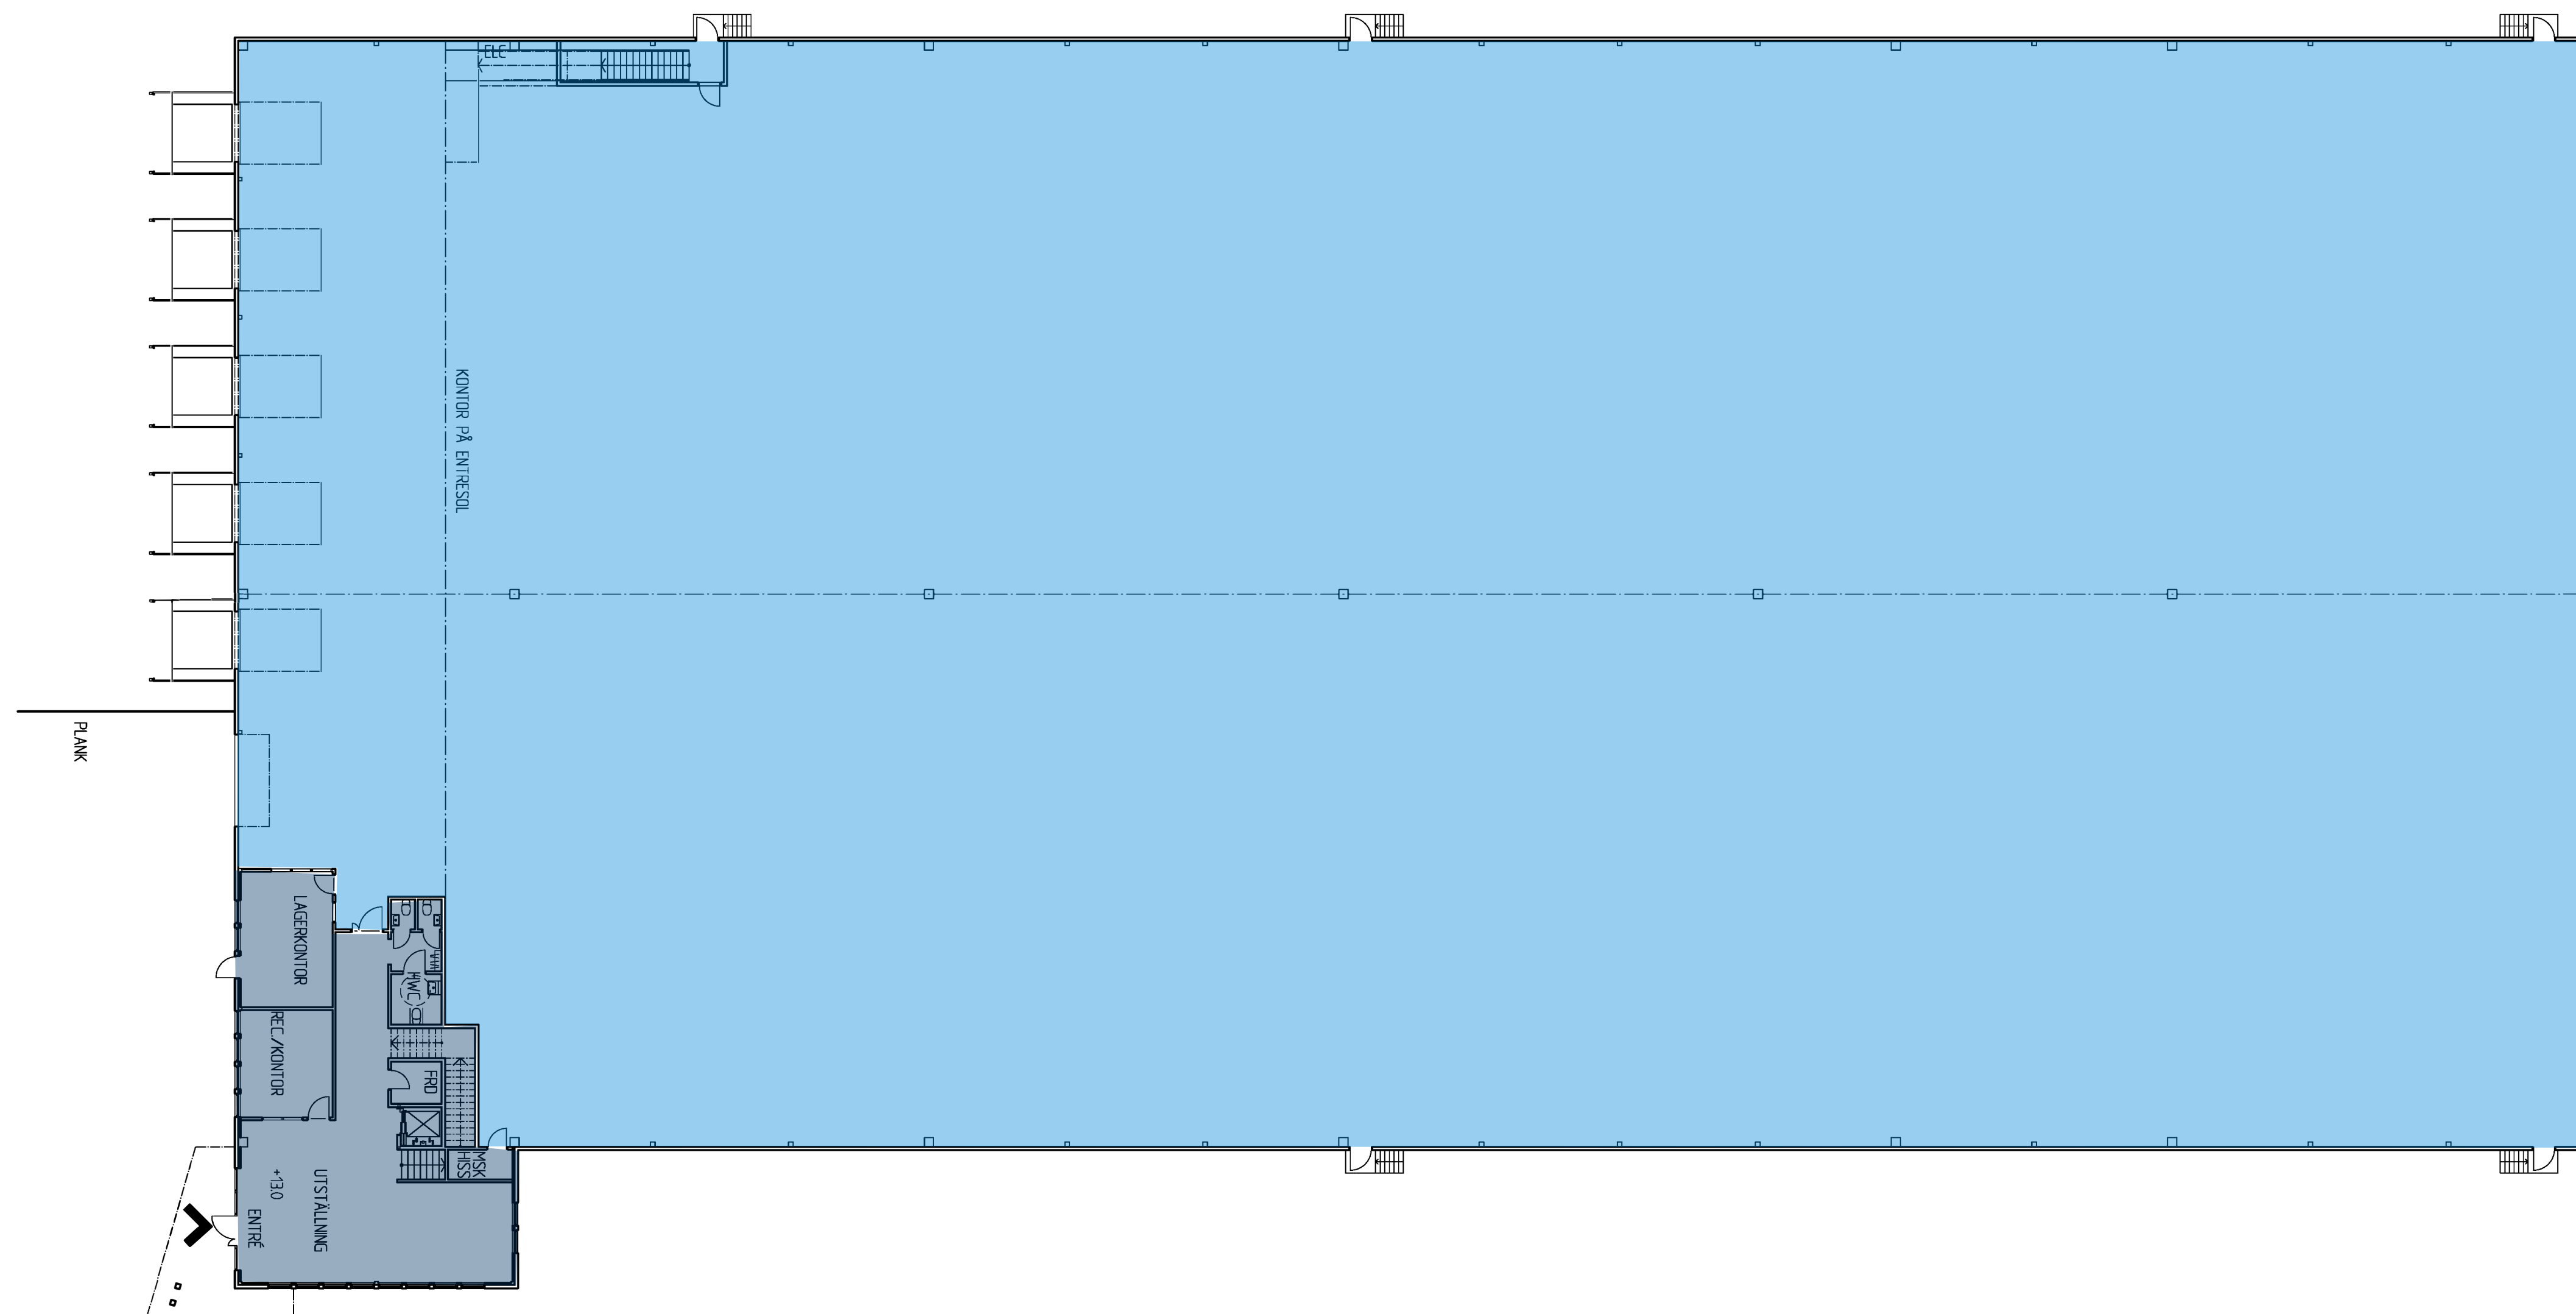
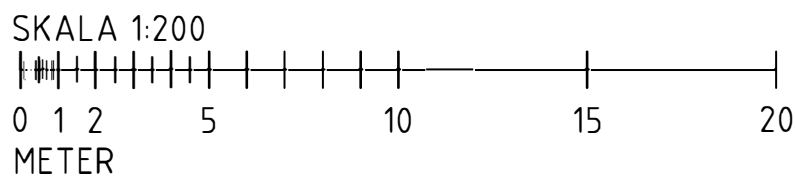


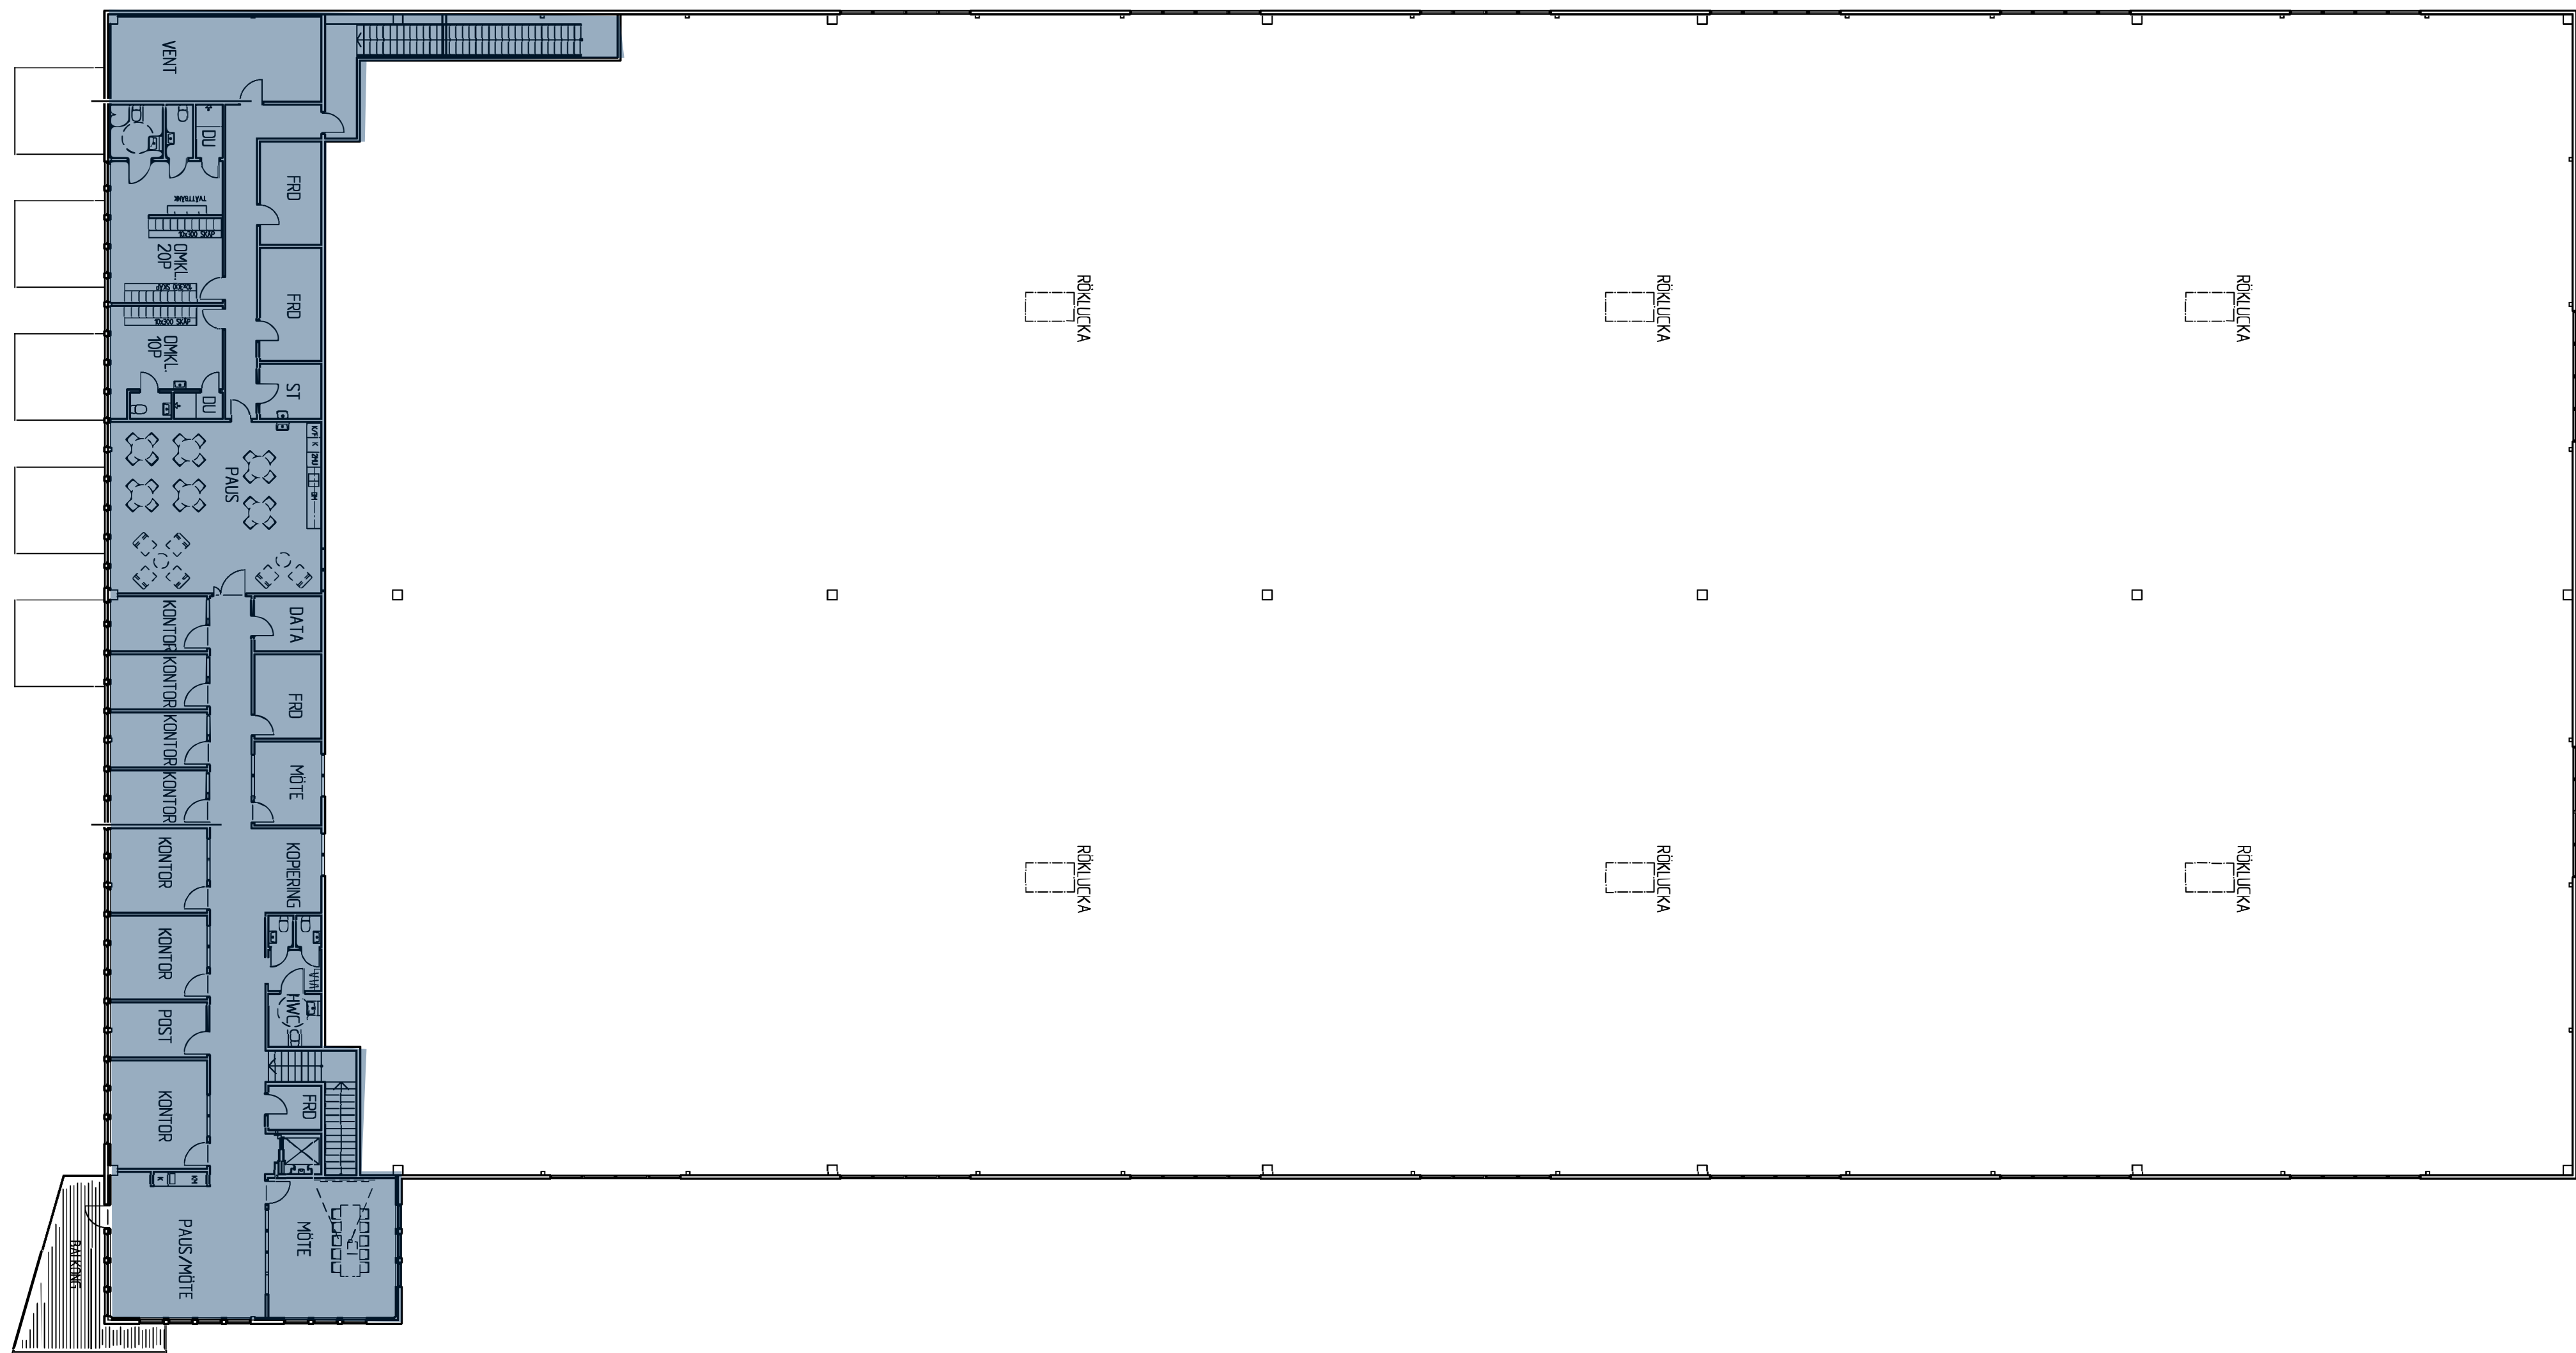

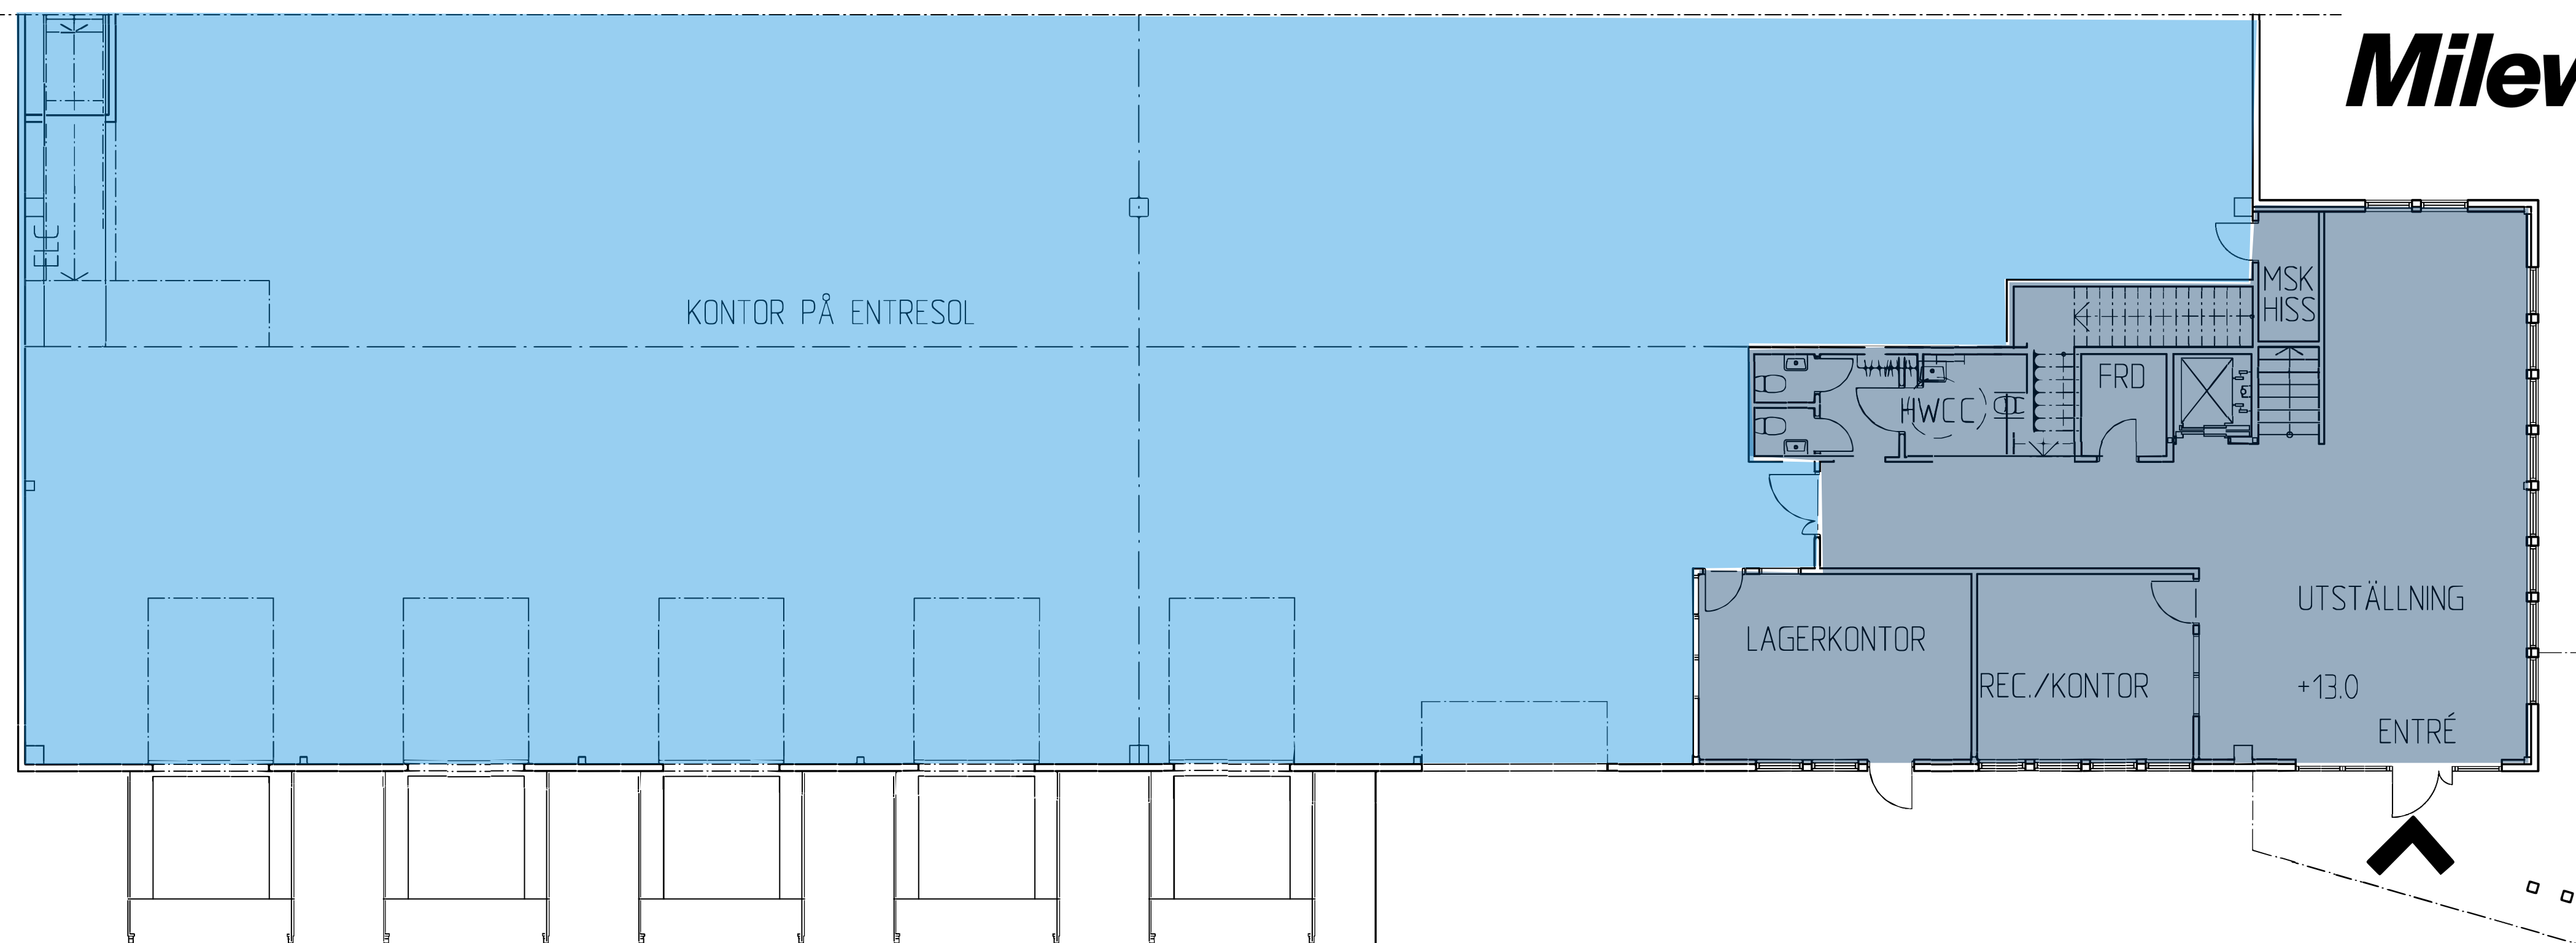

PLAN 1
SKALA 1:100 (A1)

PLANK

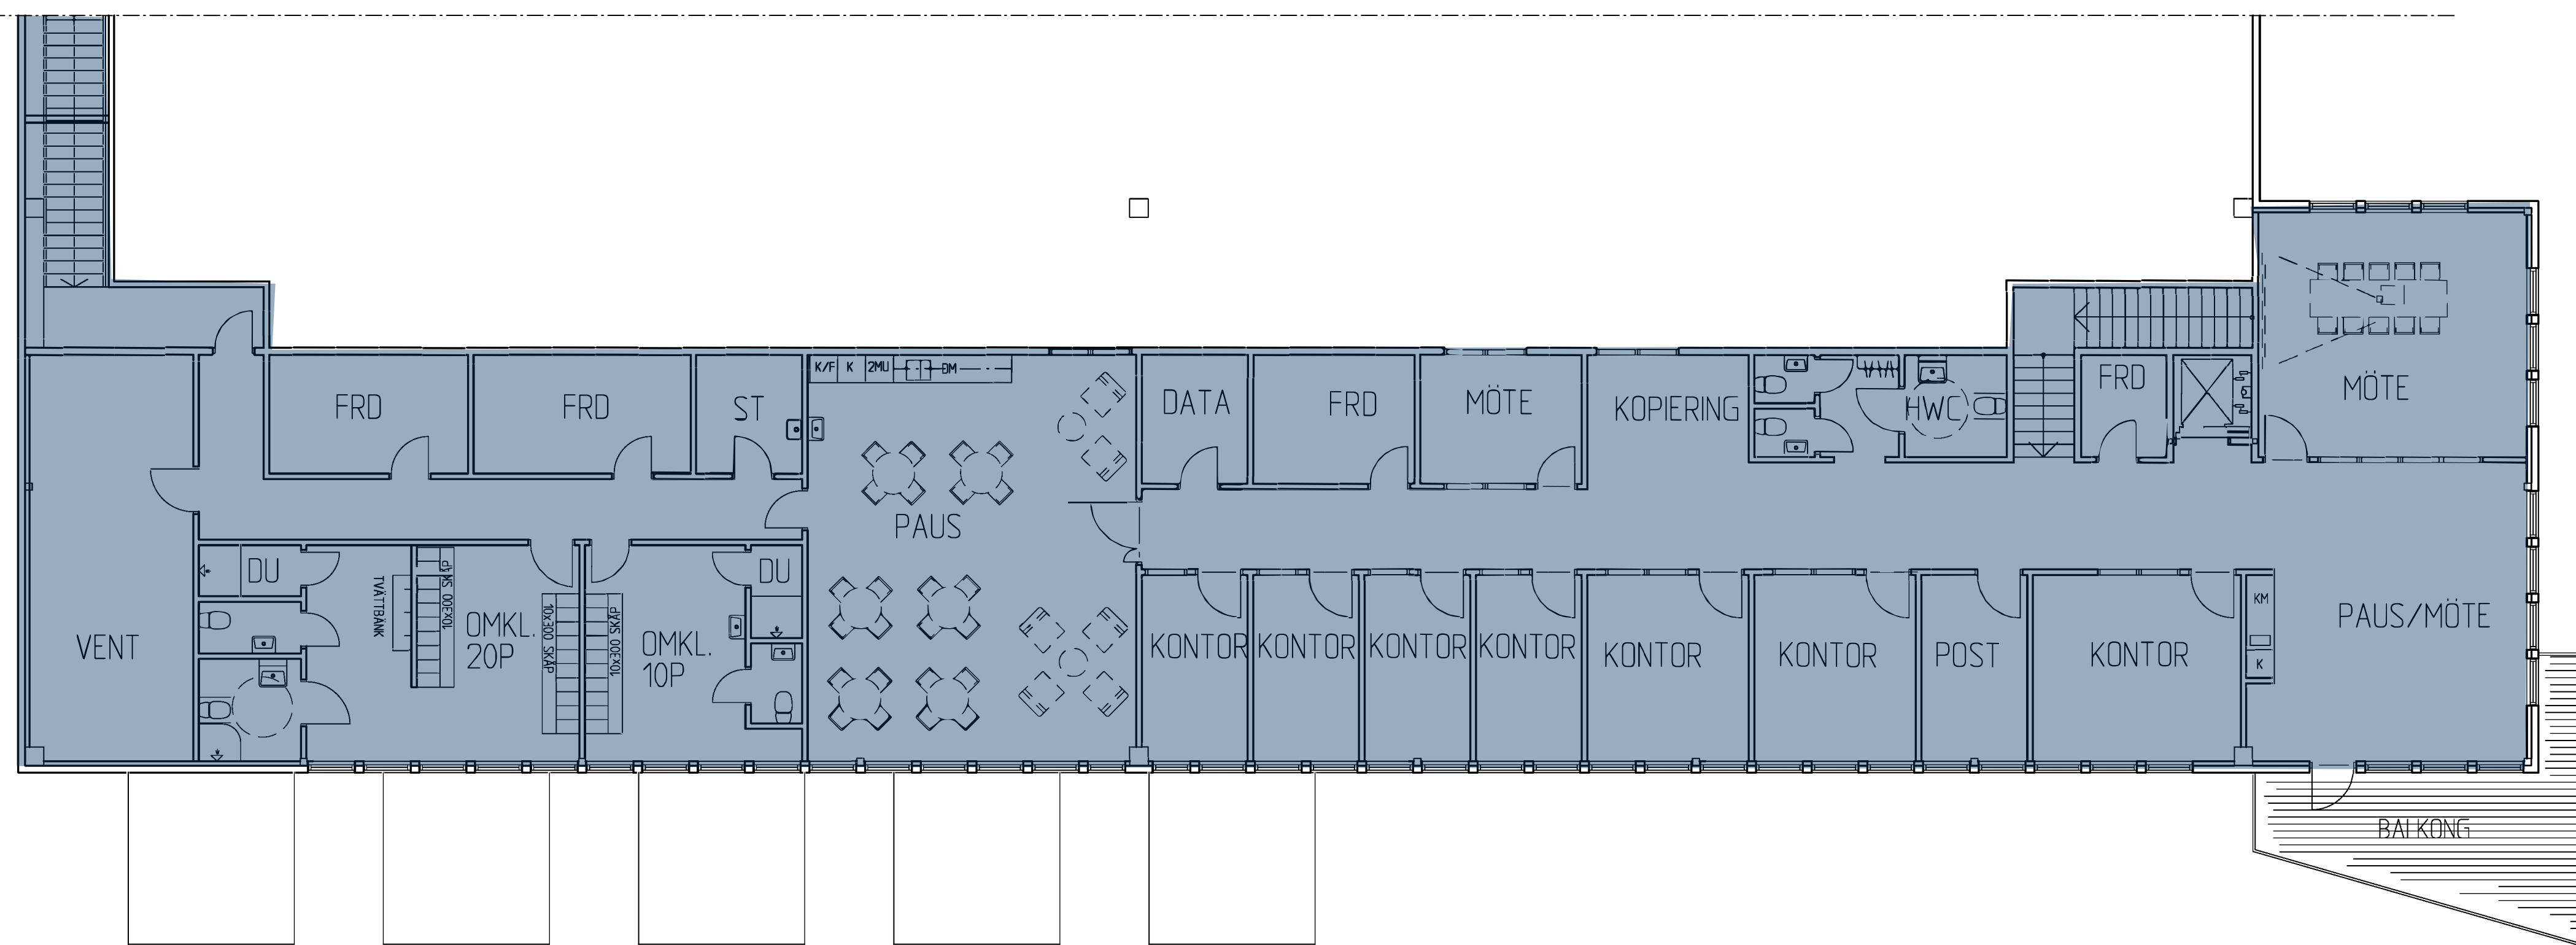

PLAN 2
SKALA 1:100 (A1)

