



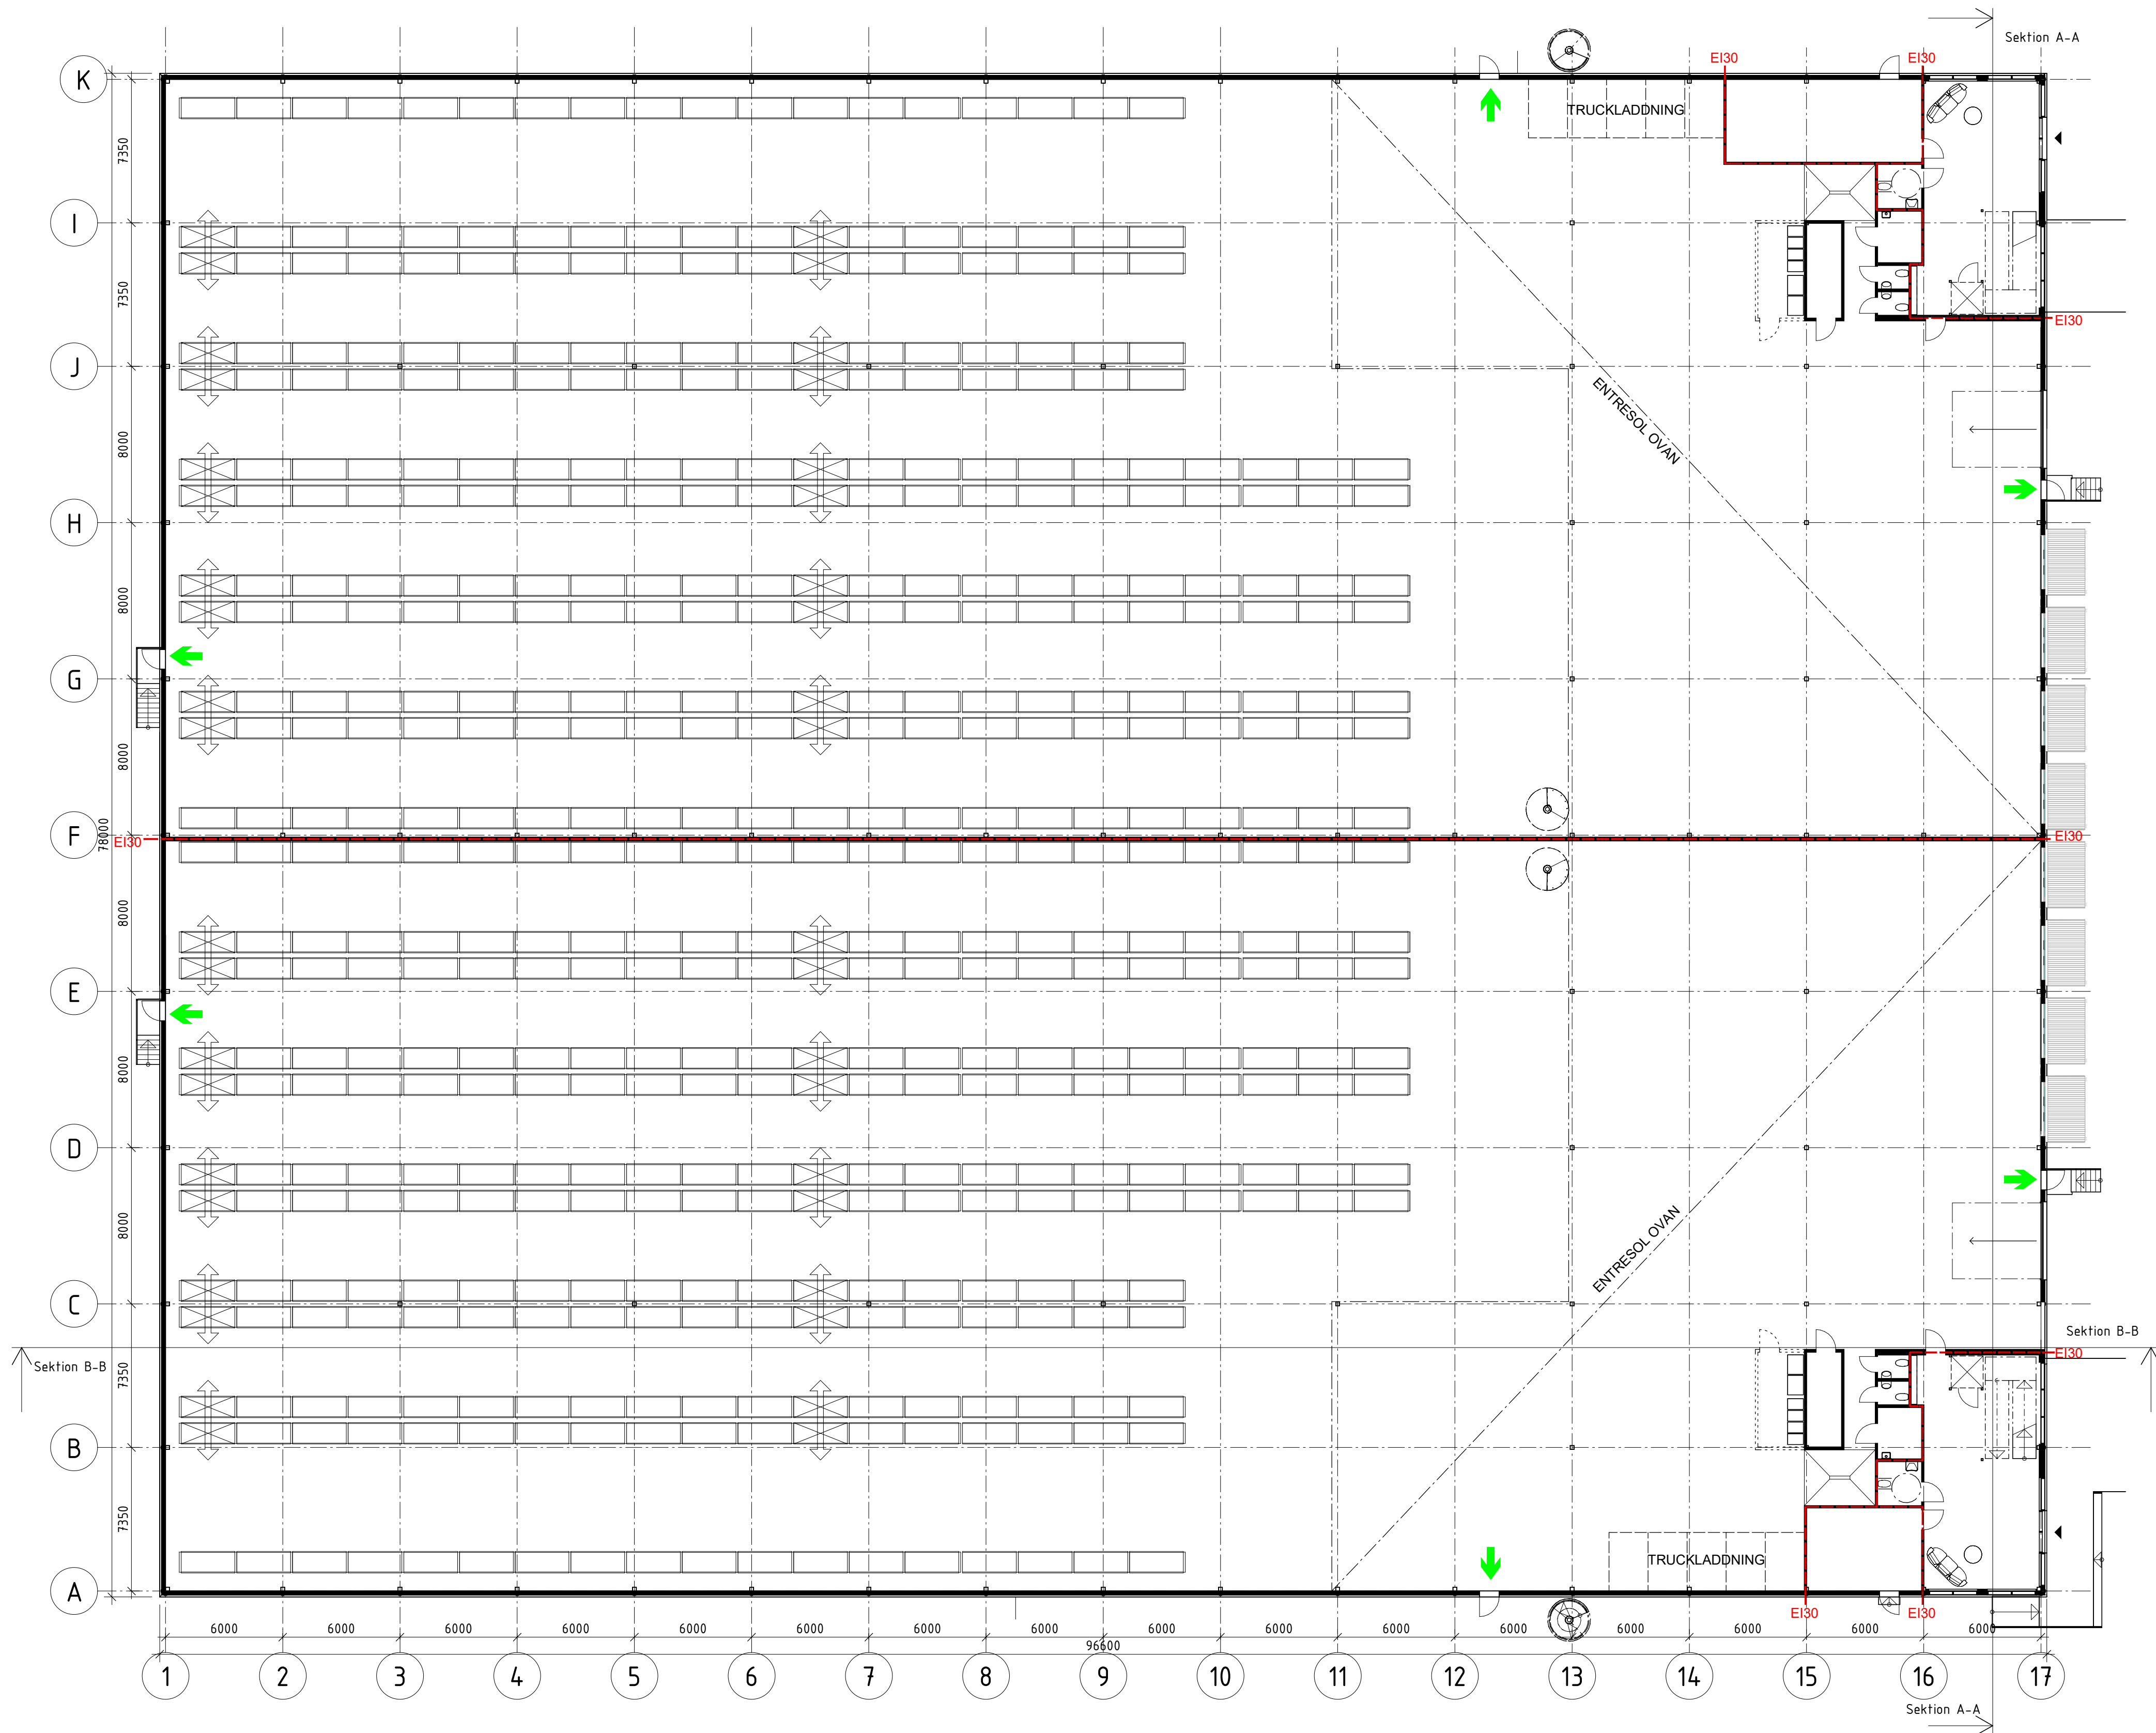

Plan 1
1 : 200

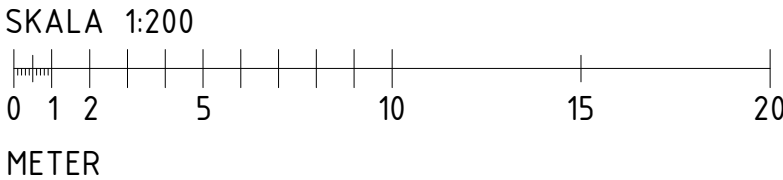

2024-01-15

REV A 2024-03-11 - AVFALLSHANTERING

BYGGLOVSHANDLING



LOGICOR

Rosersberg 11:151

A

YLAB

Phone 036-800 87

PROJECT NR

DRAWN/CONSTR. BY

PROJECT DESIGNER

DATE

PROJECT MANAGER

ME

LOGISTIKBYGGNAD

Plan 1

SCALE

A1 1:200

A3 1:400

NUMBER

A-40-1-1100

A