
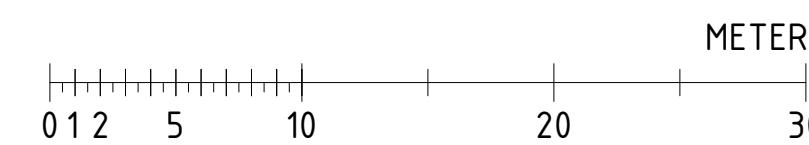


Area:
Fastighet : 21 914 m²
Lokal 1 LOA : 4790 m²

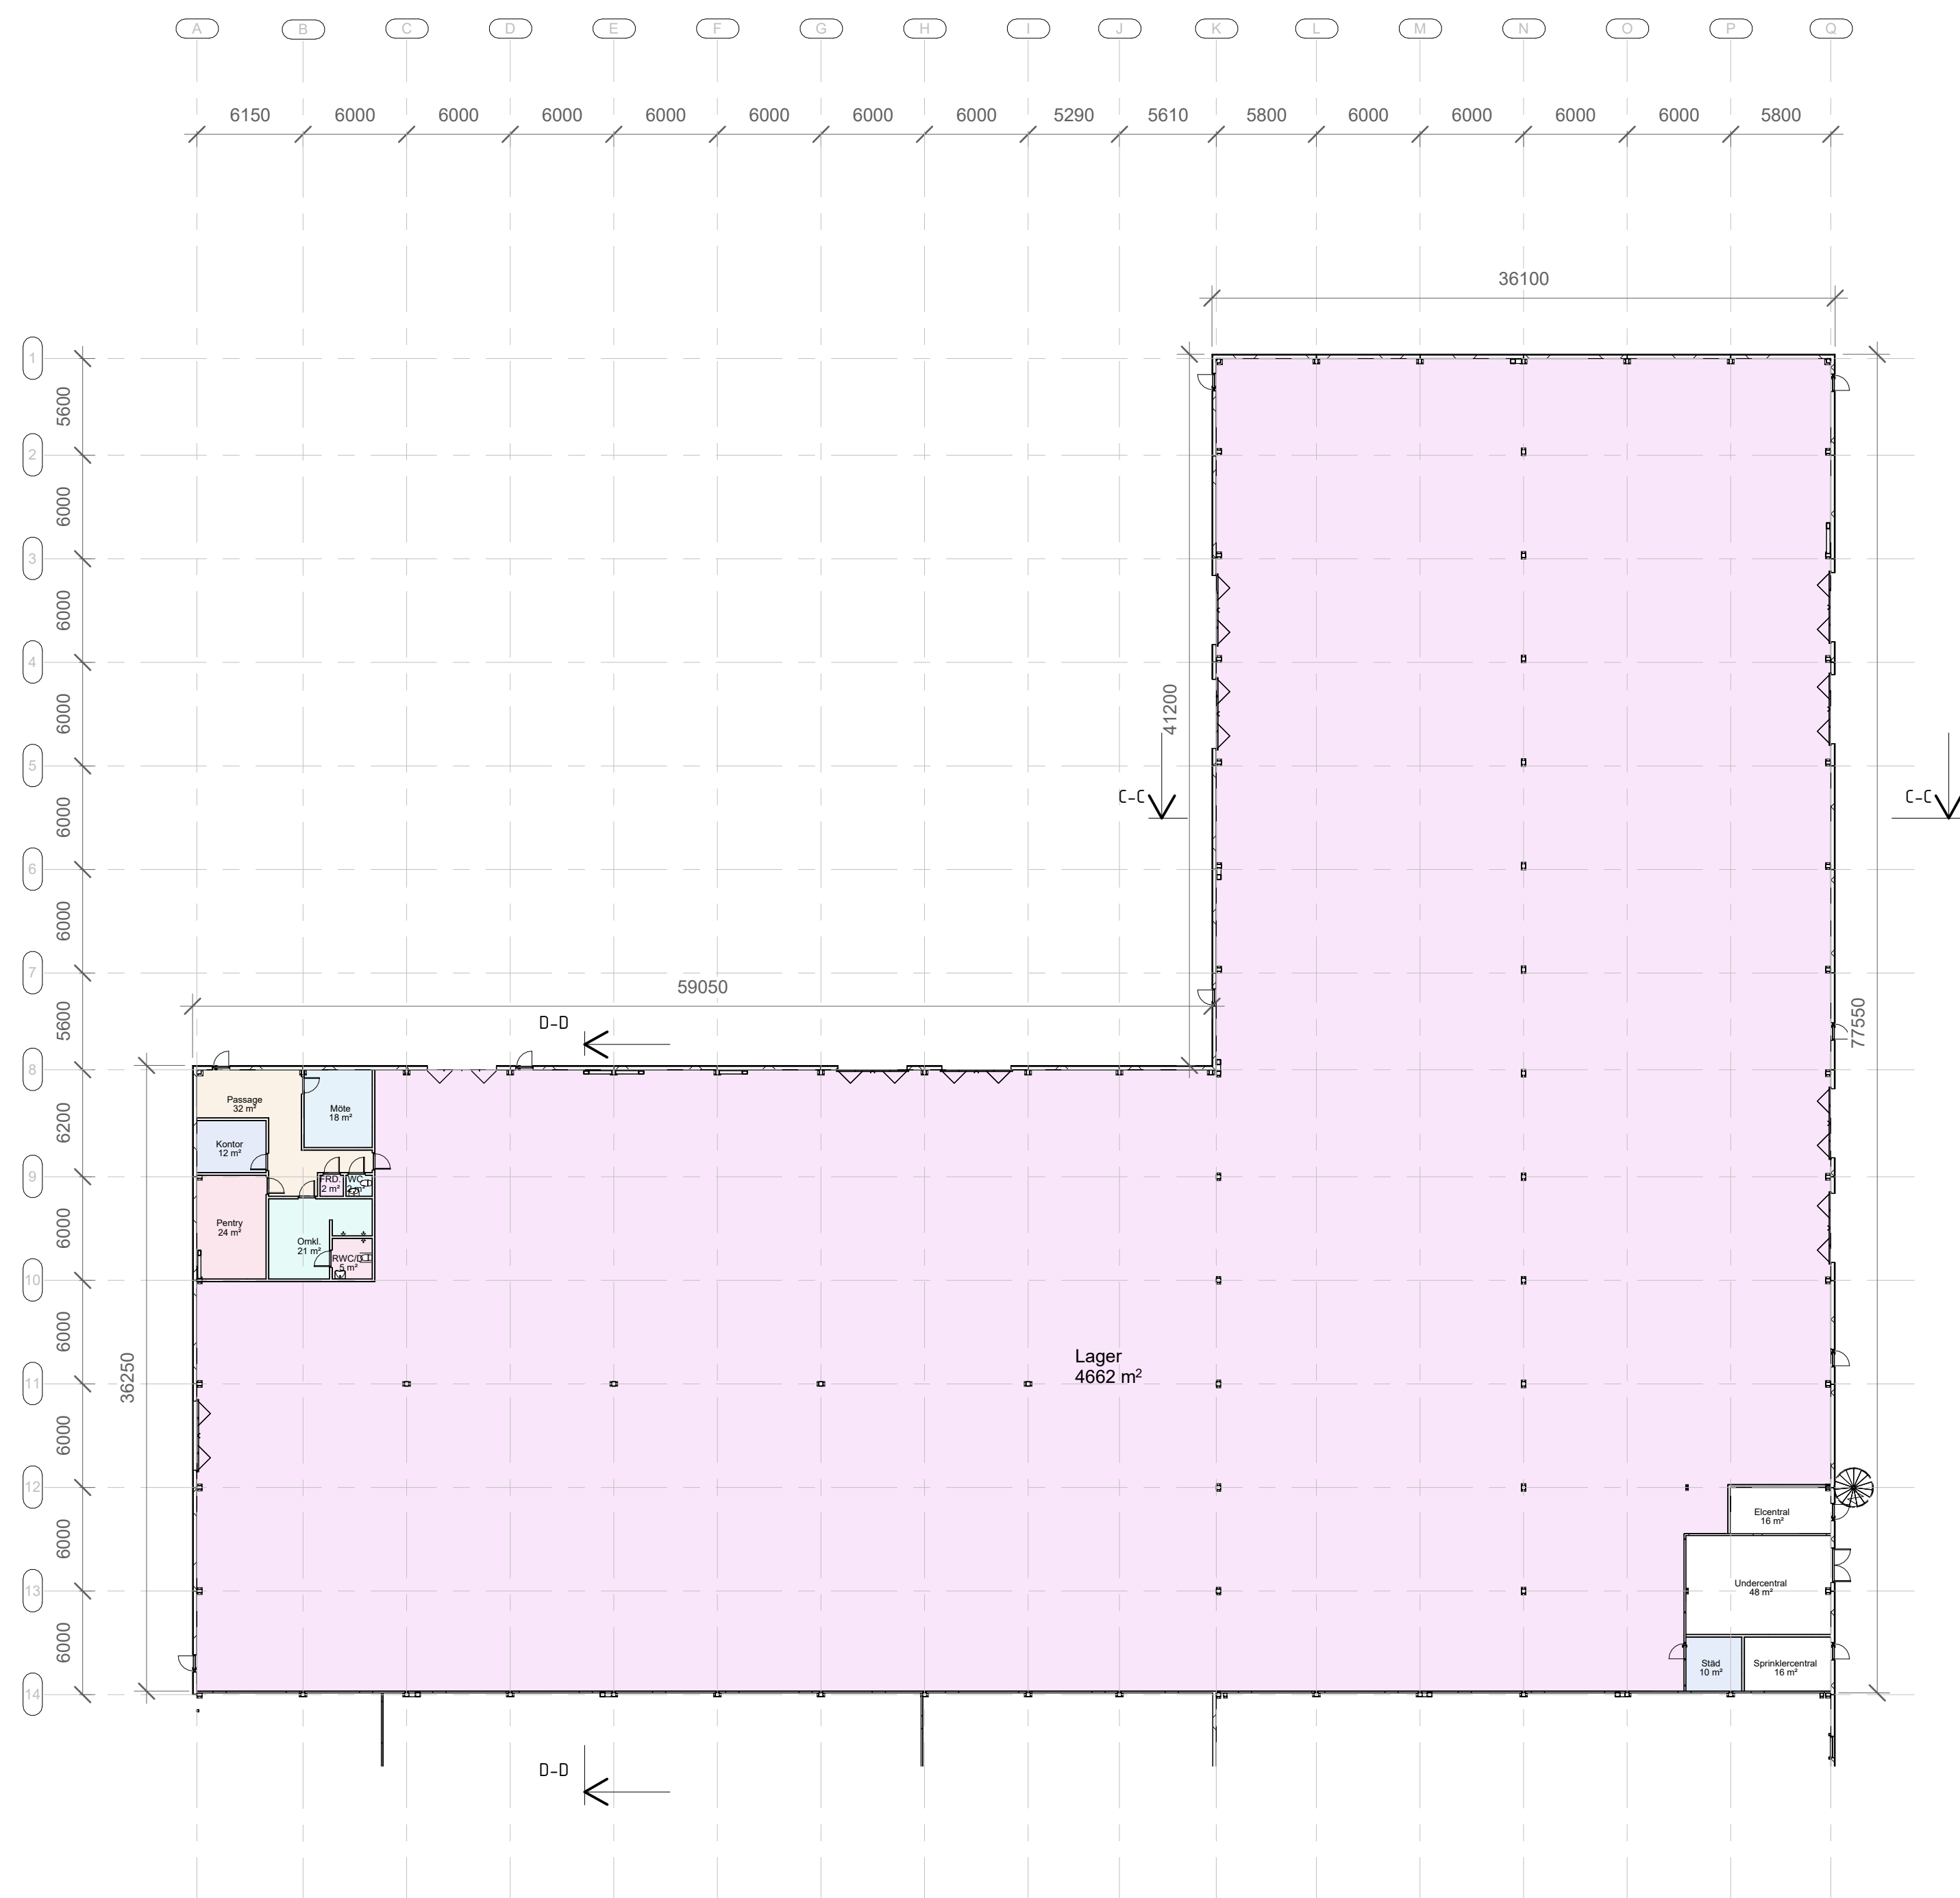

INCON In Construction Jönköping AB www.incon.se 070-5188901 070-5188925			BET		ÄNDRINGEN AVSER		DATUM		SIGN		
AZO			Bygghandling		HANINGE KALVSVIK 16:34		Lager, Verkstad, Kontor		Plan 1		
JÖNKÖPING		2025-10-03		SKALA A1: 1 : 300		RITNINGENUMMER		A-01-01		BET	