
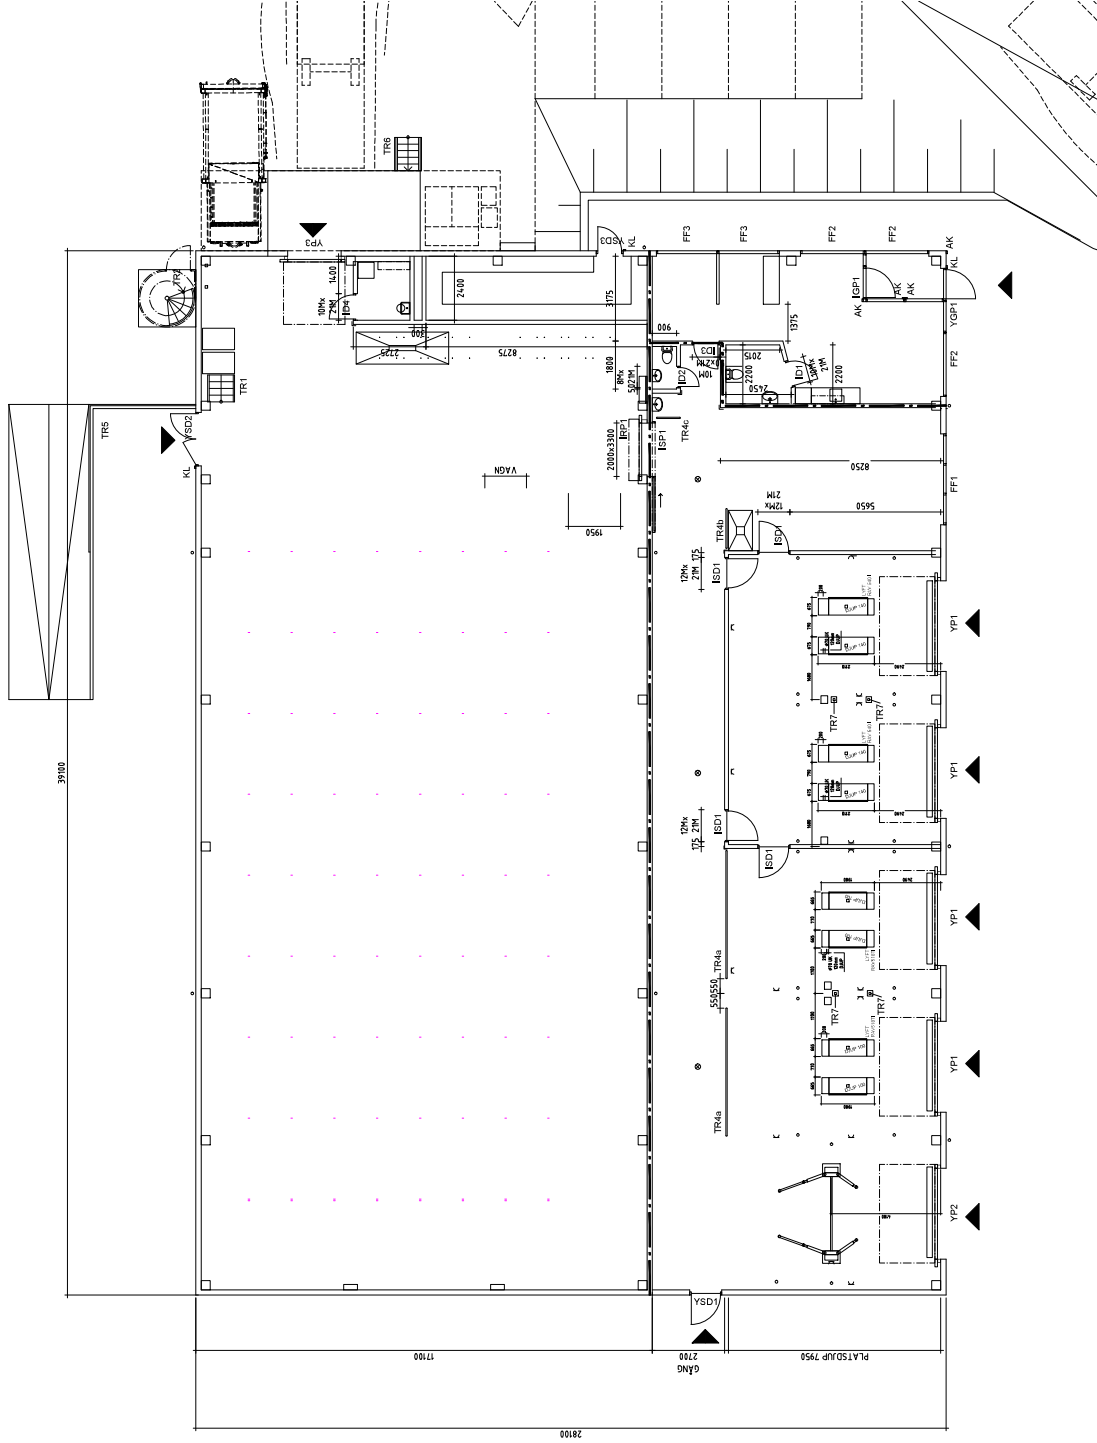


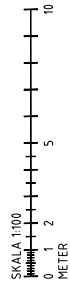

D	AUDRINGEIL APIM	OL	20013
C	BYGGNINGS EIL KF43	OL	21017
B	EIL KF42	OL	21021
A	EIL KF41	OL	21015

BE	Olufsson AB, Jan Alster
PL	Hans Wieland Arkitektcenter
A	Wak Arkitekt AB, O-jan Lagerhem
K	Georgina Konstr. AB, Håkan Westerlund
E	Hymans EI AB - Lars Helsing
YS	Norrs Consult AB, Johan Pålberg
M	Markide Lars Hedman AB
V	Invent Projekt AB - Stefan Olsson
B	Balans Bygg AB, Daniel Sjunga