



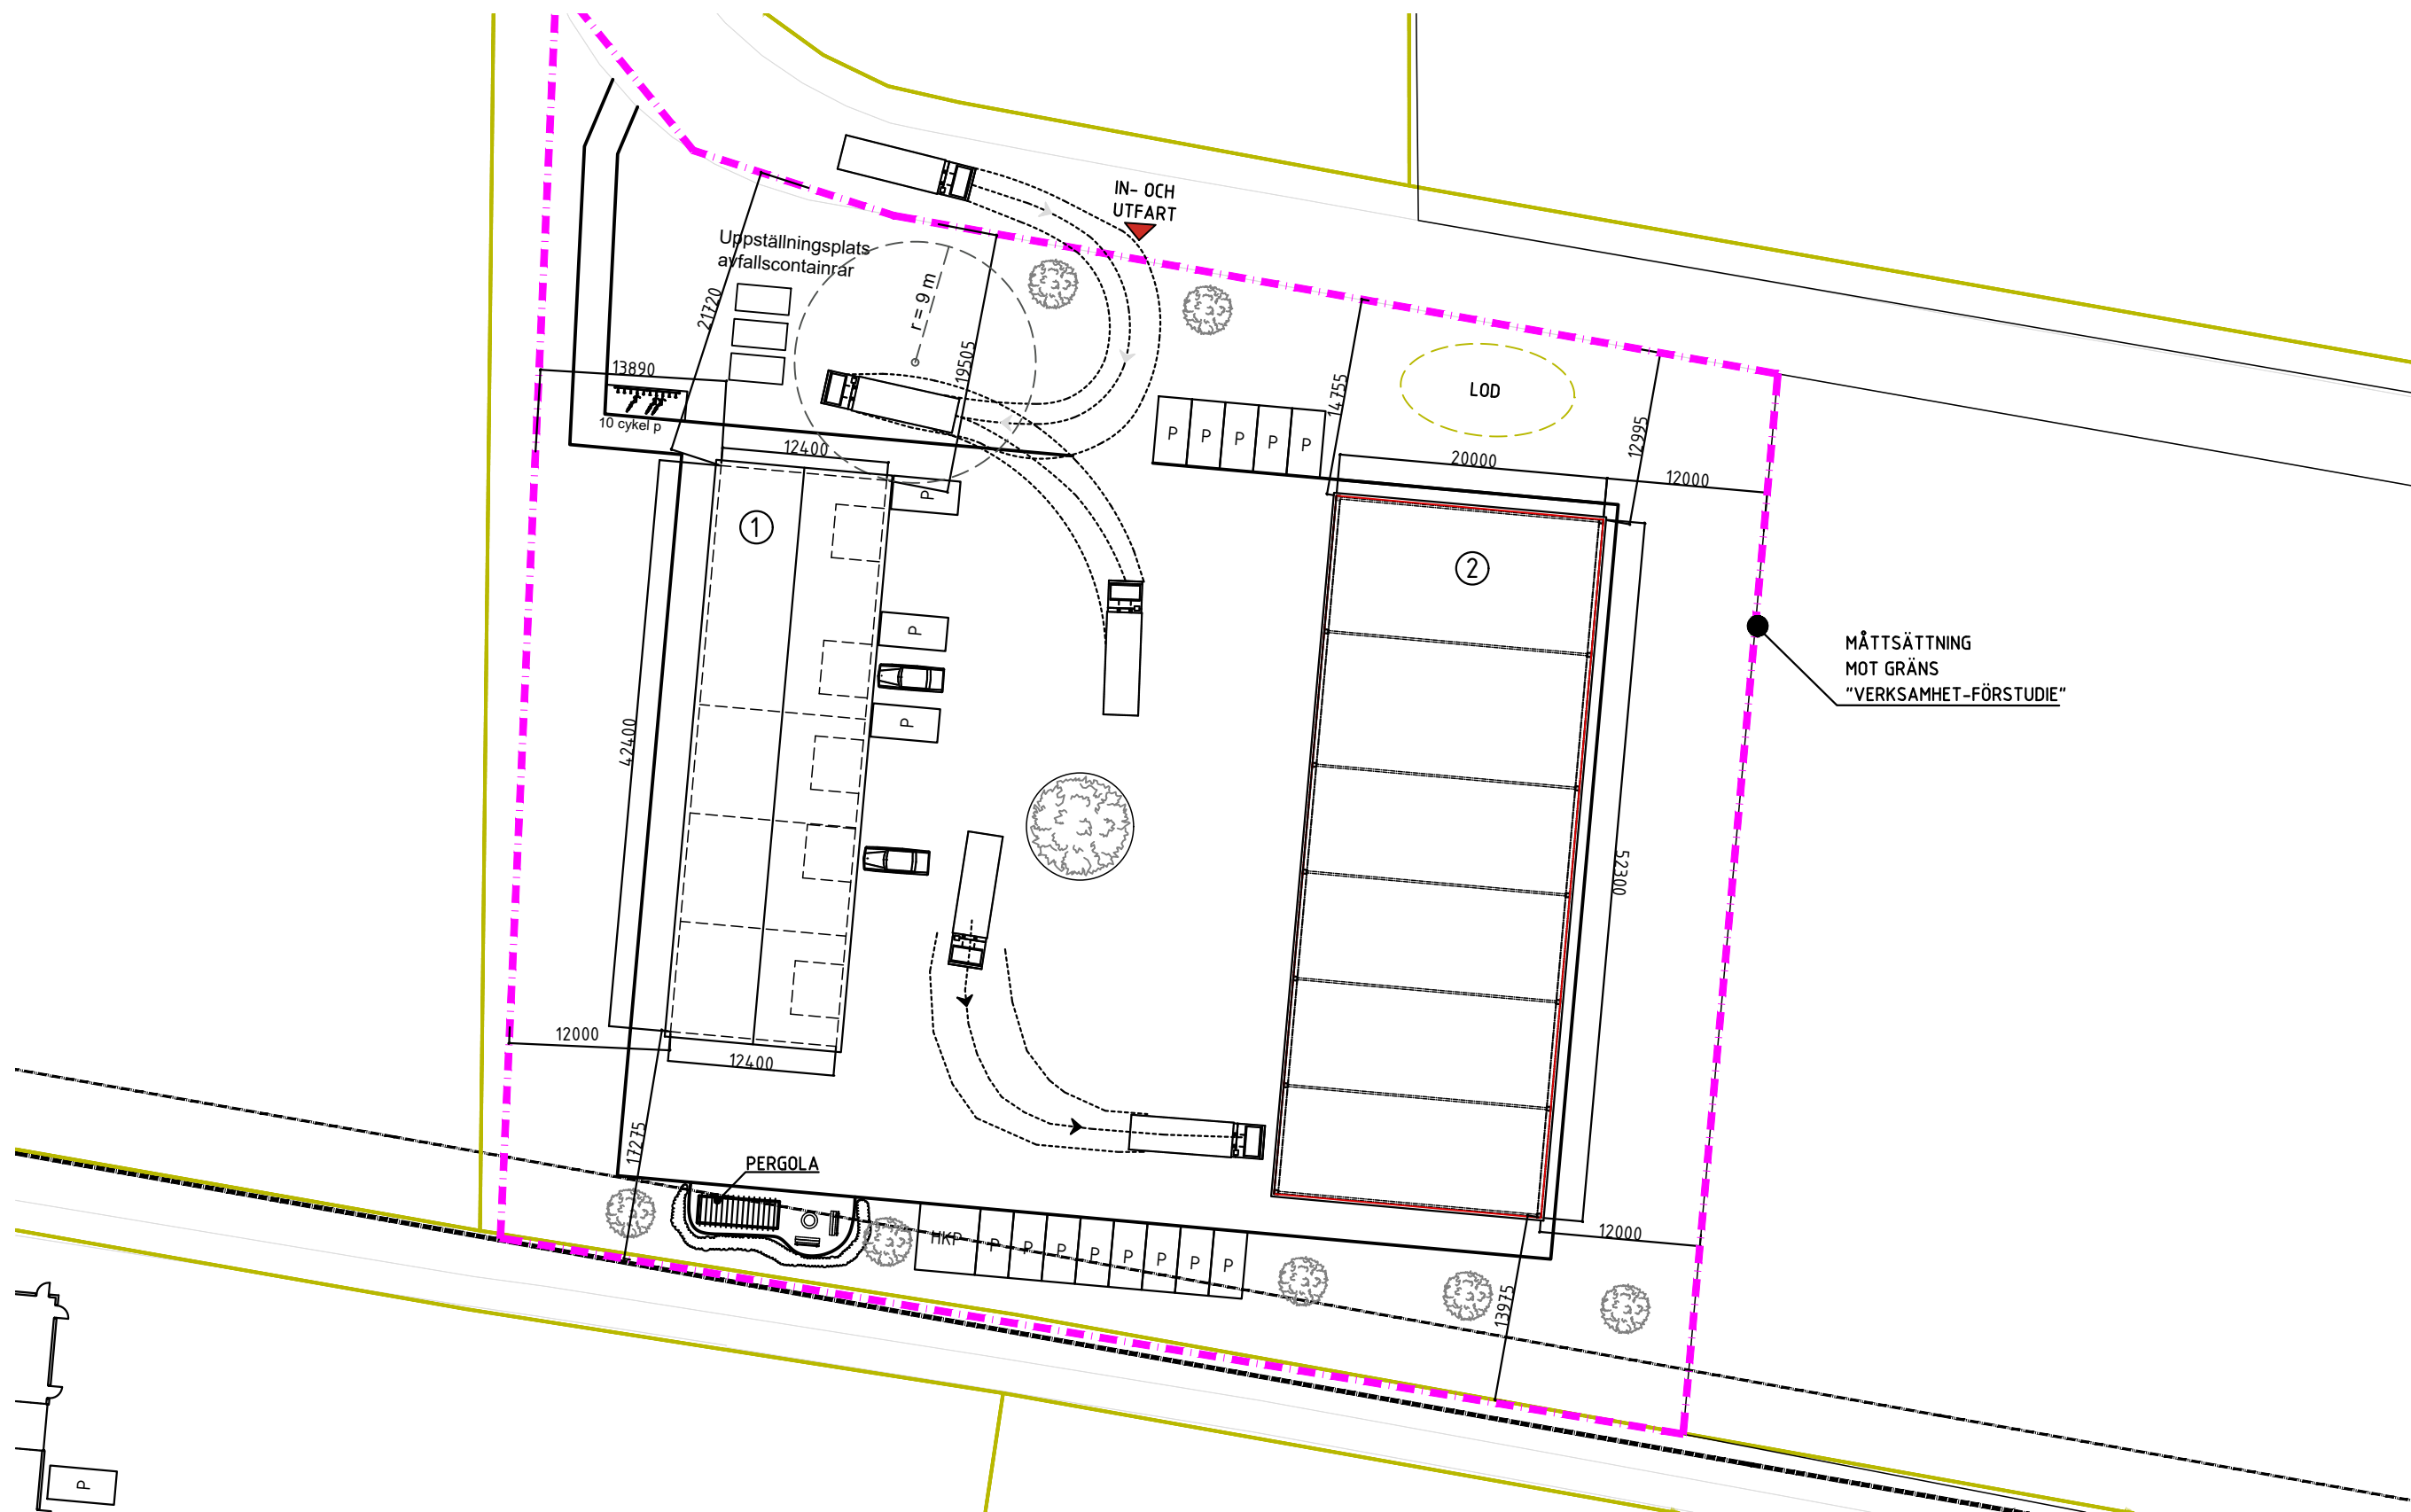

SKALA 1:500

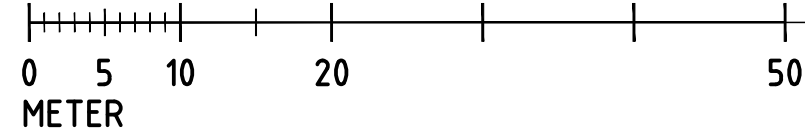

GÄLLERSTA-GRYT 4:3

BYGGLOV

Situationsplan

RTI.NR: A1

SKALA: 1:500/A3