



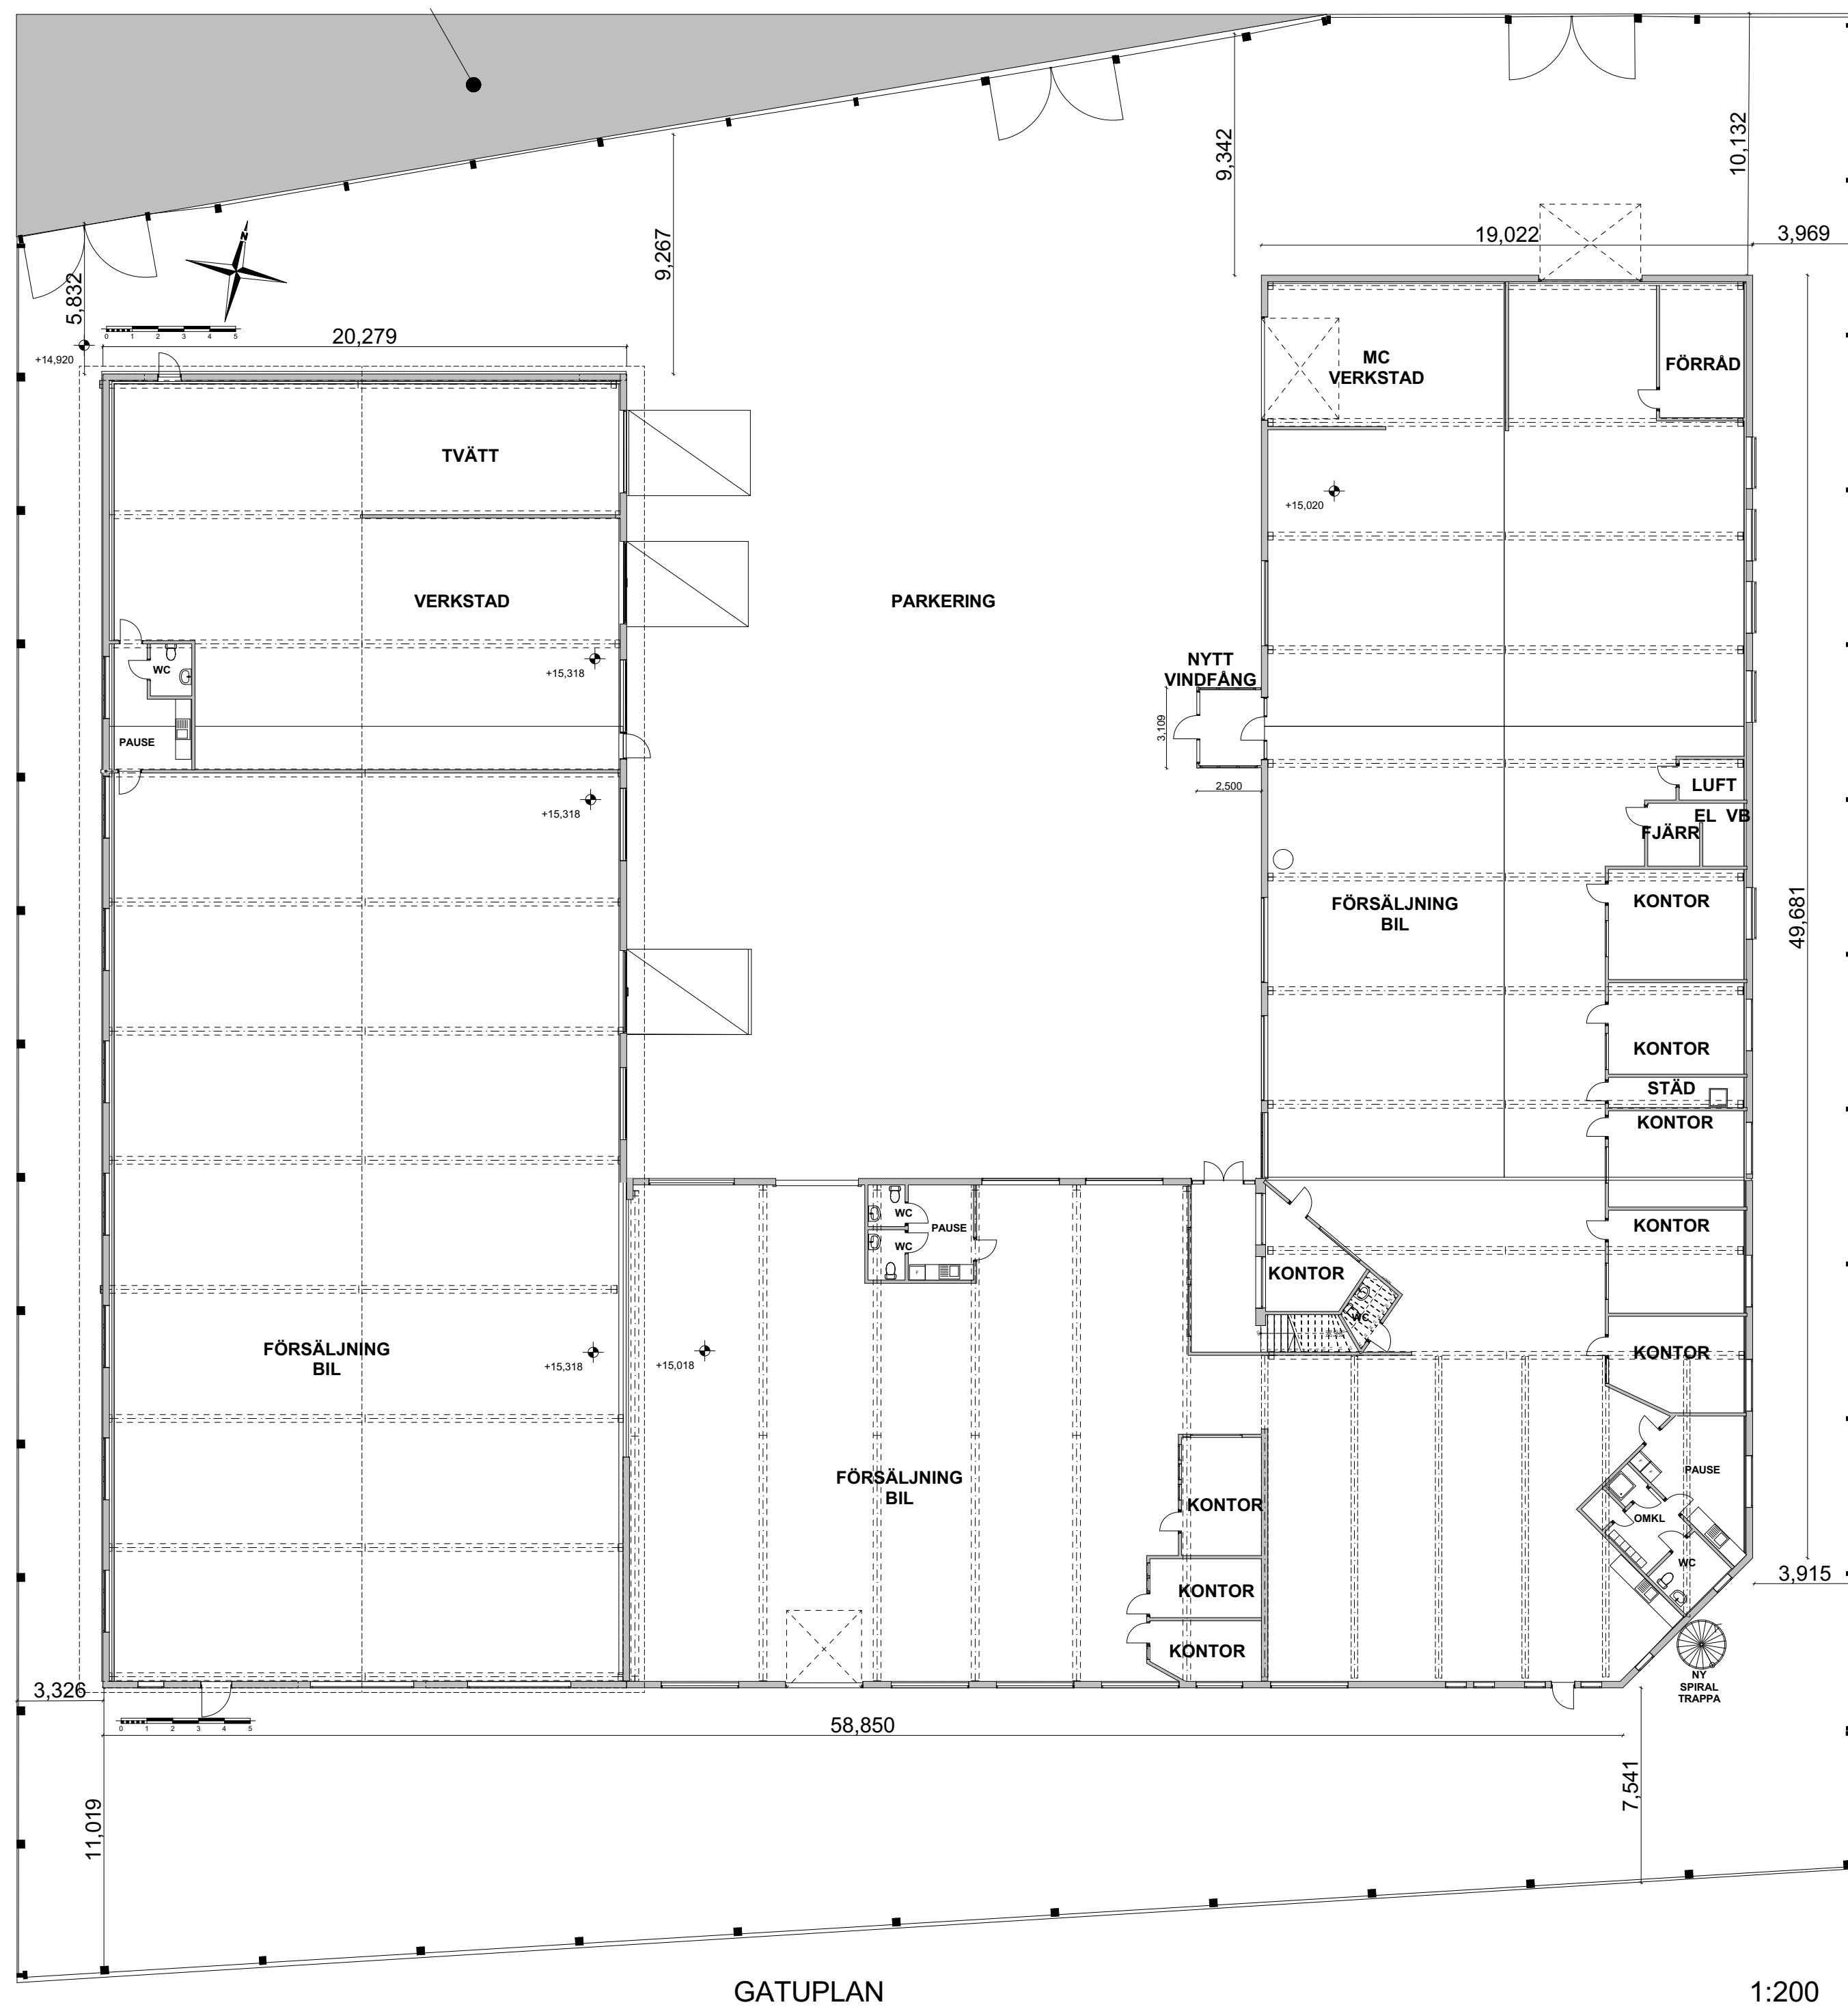

BYGGLOVSHANDLING

[illegible]

Company Title

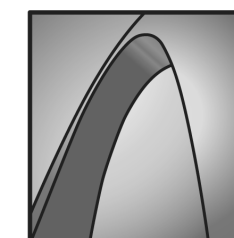

HABO BISTA FORVALTNING AB

KV. BISTA 1 .180
746 50 BÅLSTA
SWEDEN

SKÖLDVÄGEN 9
kv.BISTA 1:180

746 50 BÅLSTA
SWEDEN
0171-591 99
kifa.bahko@automobilnorra.se

	Drawing Name

GATUPLAN

2020.03.20

	Drawing Scale

1:200

Layout ID

A30-100