


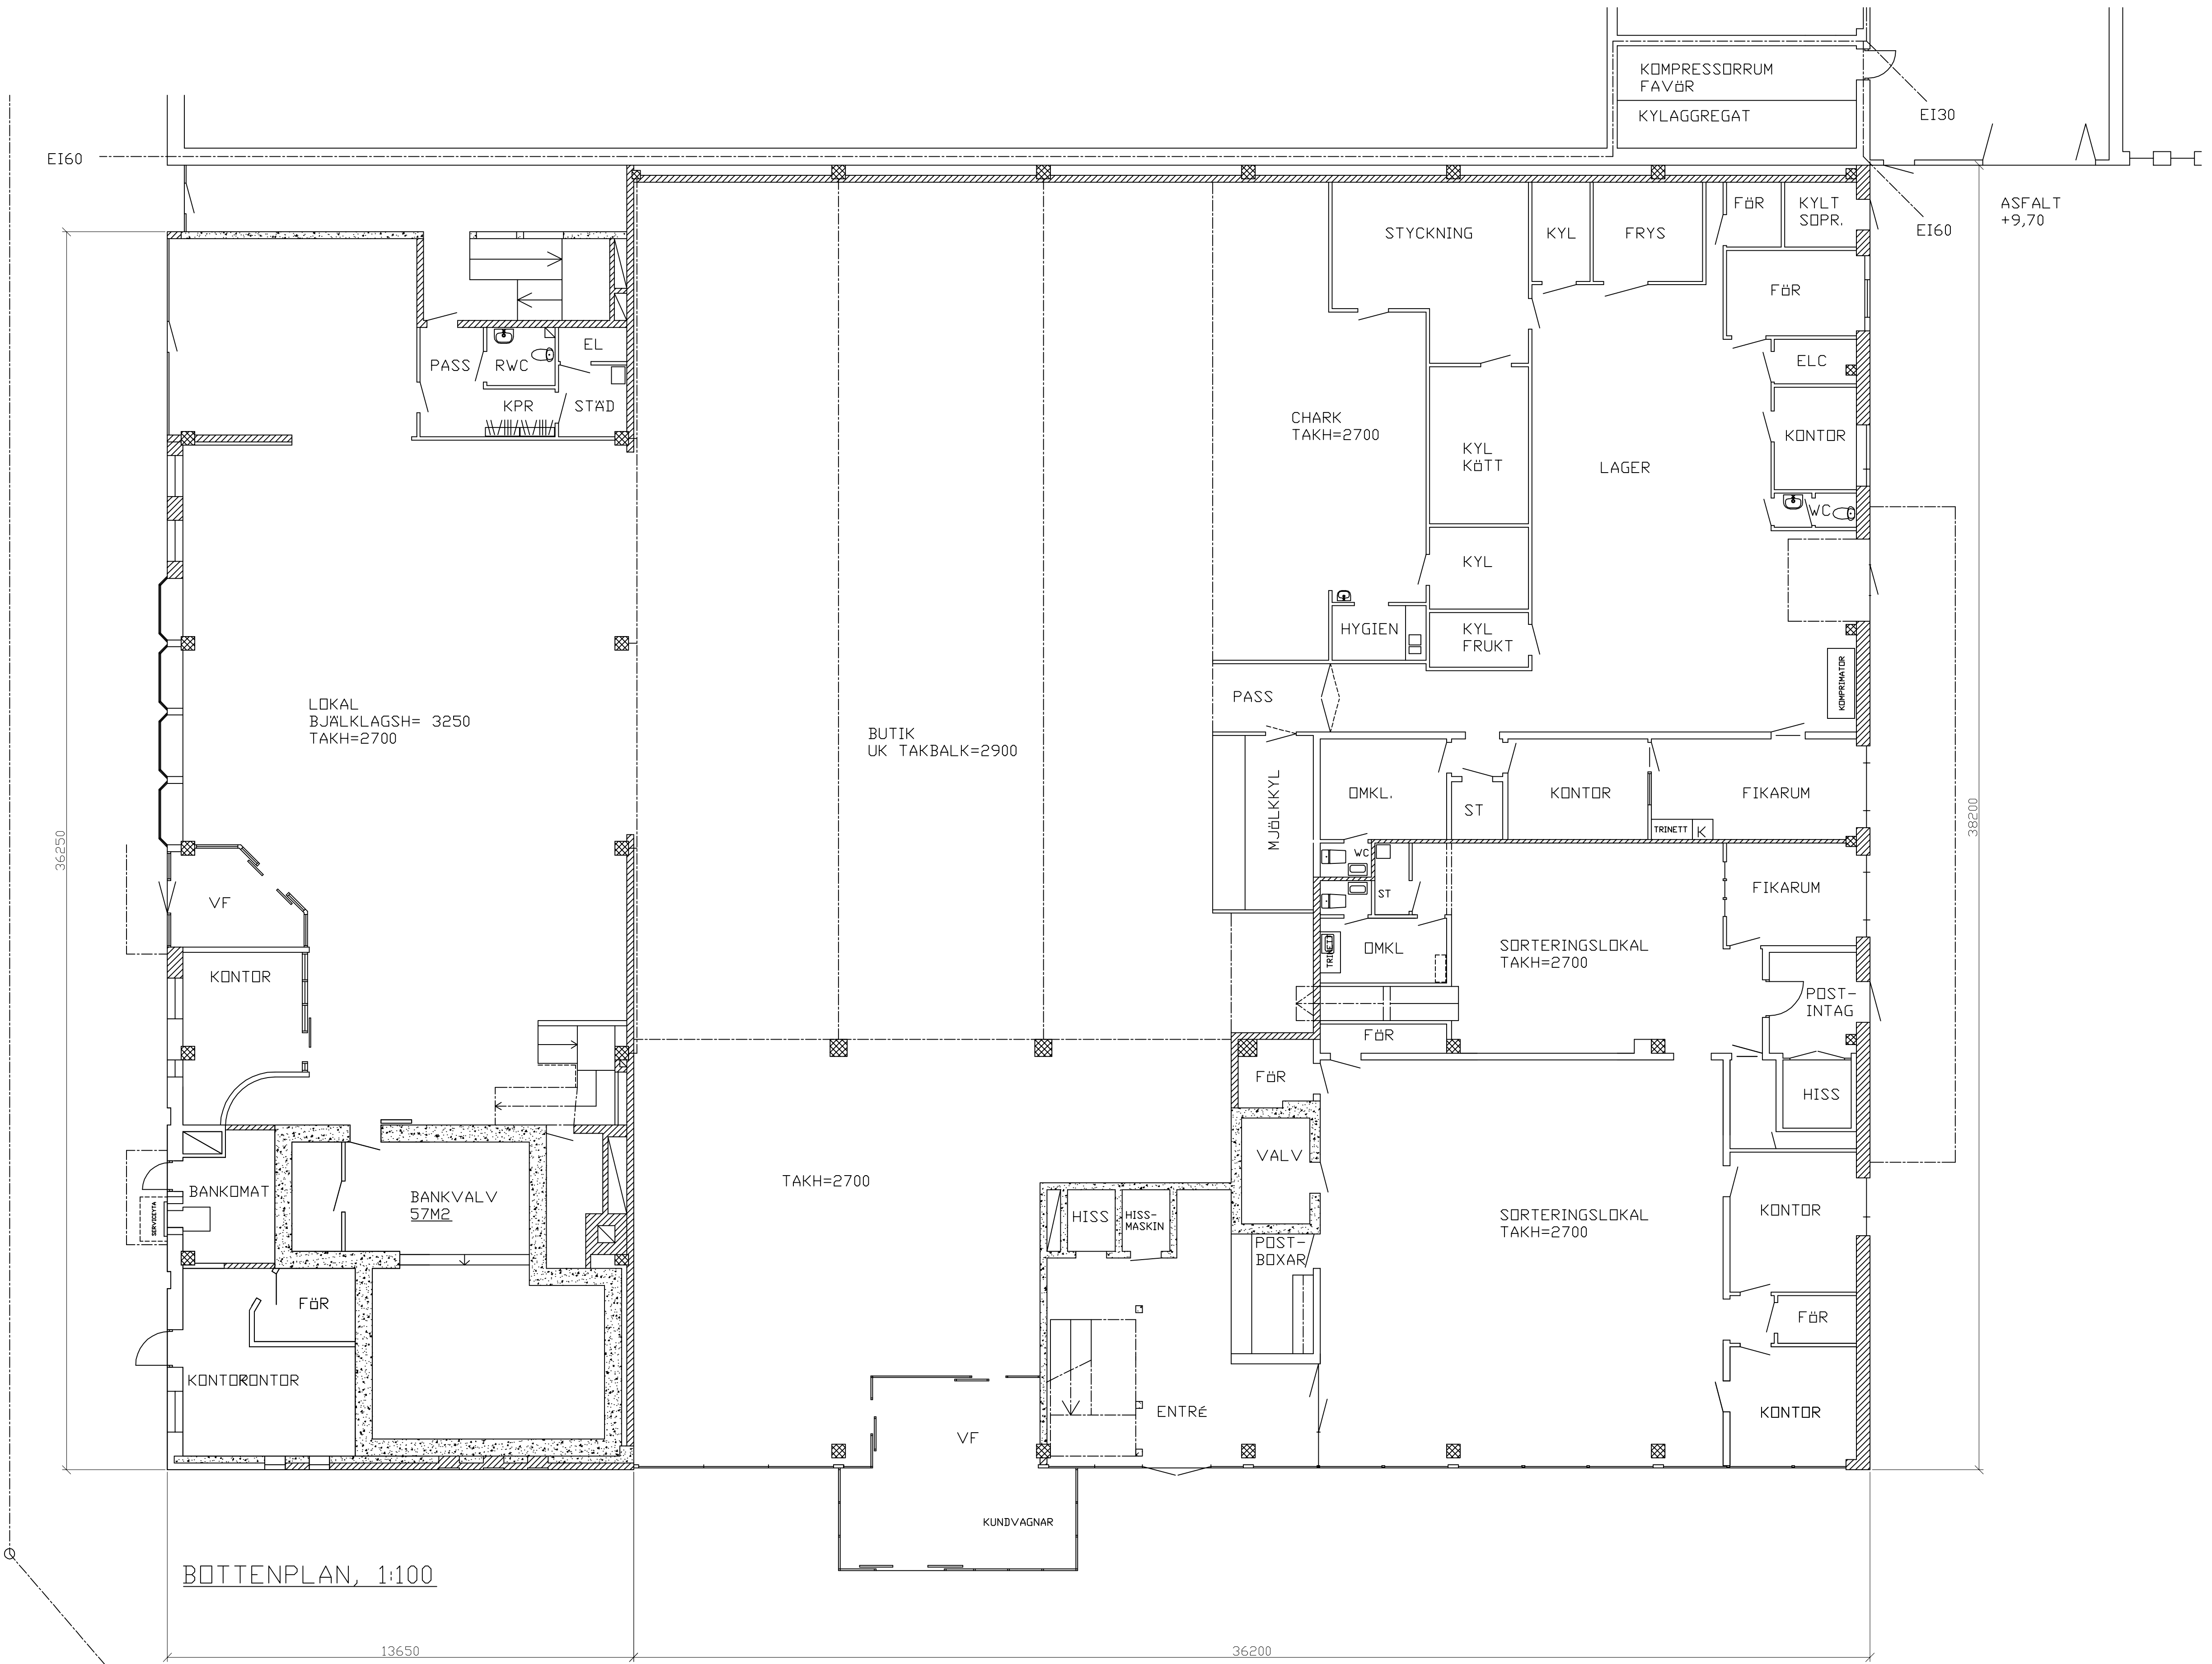

BOTTENPLAN, 1:100

