


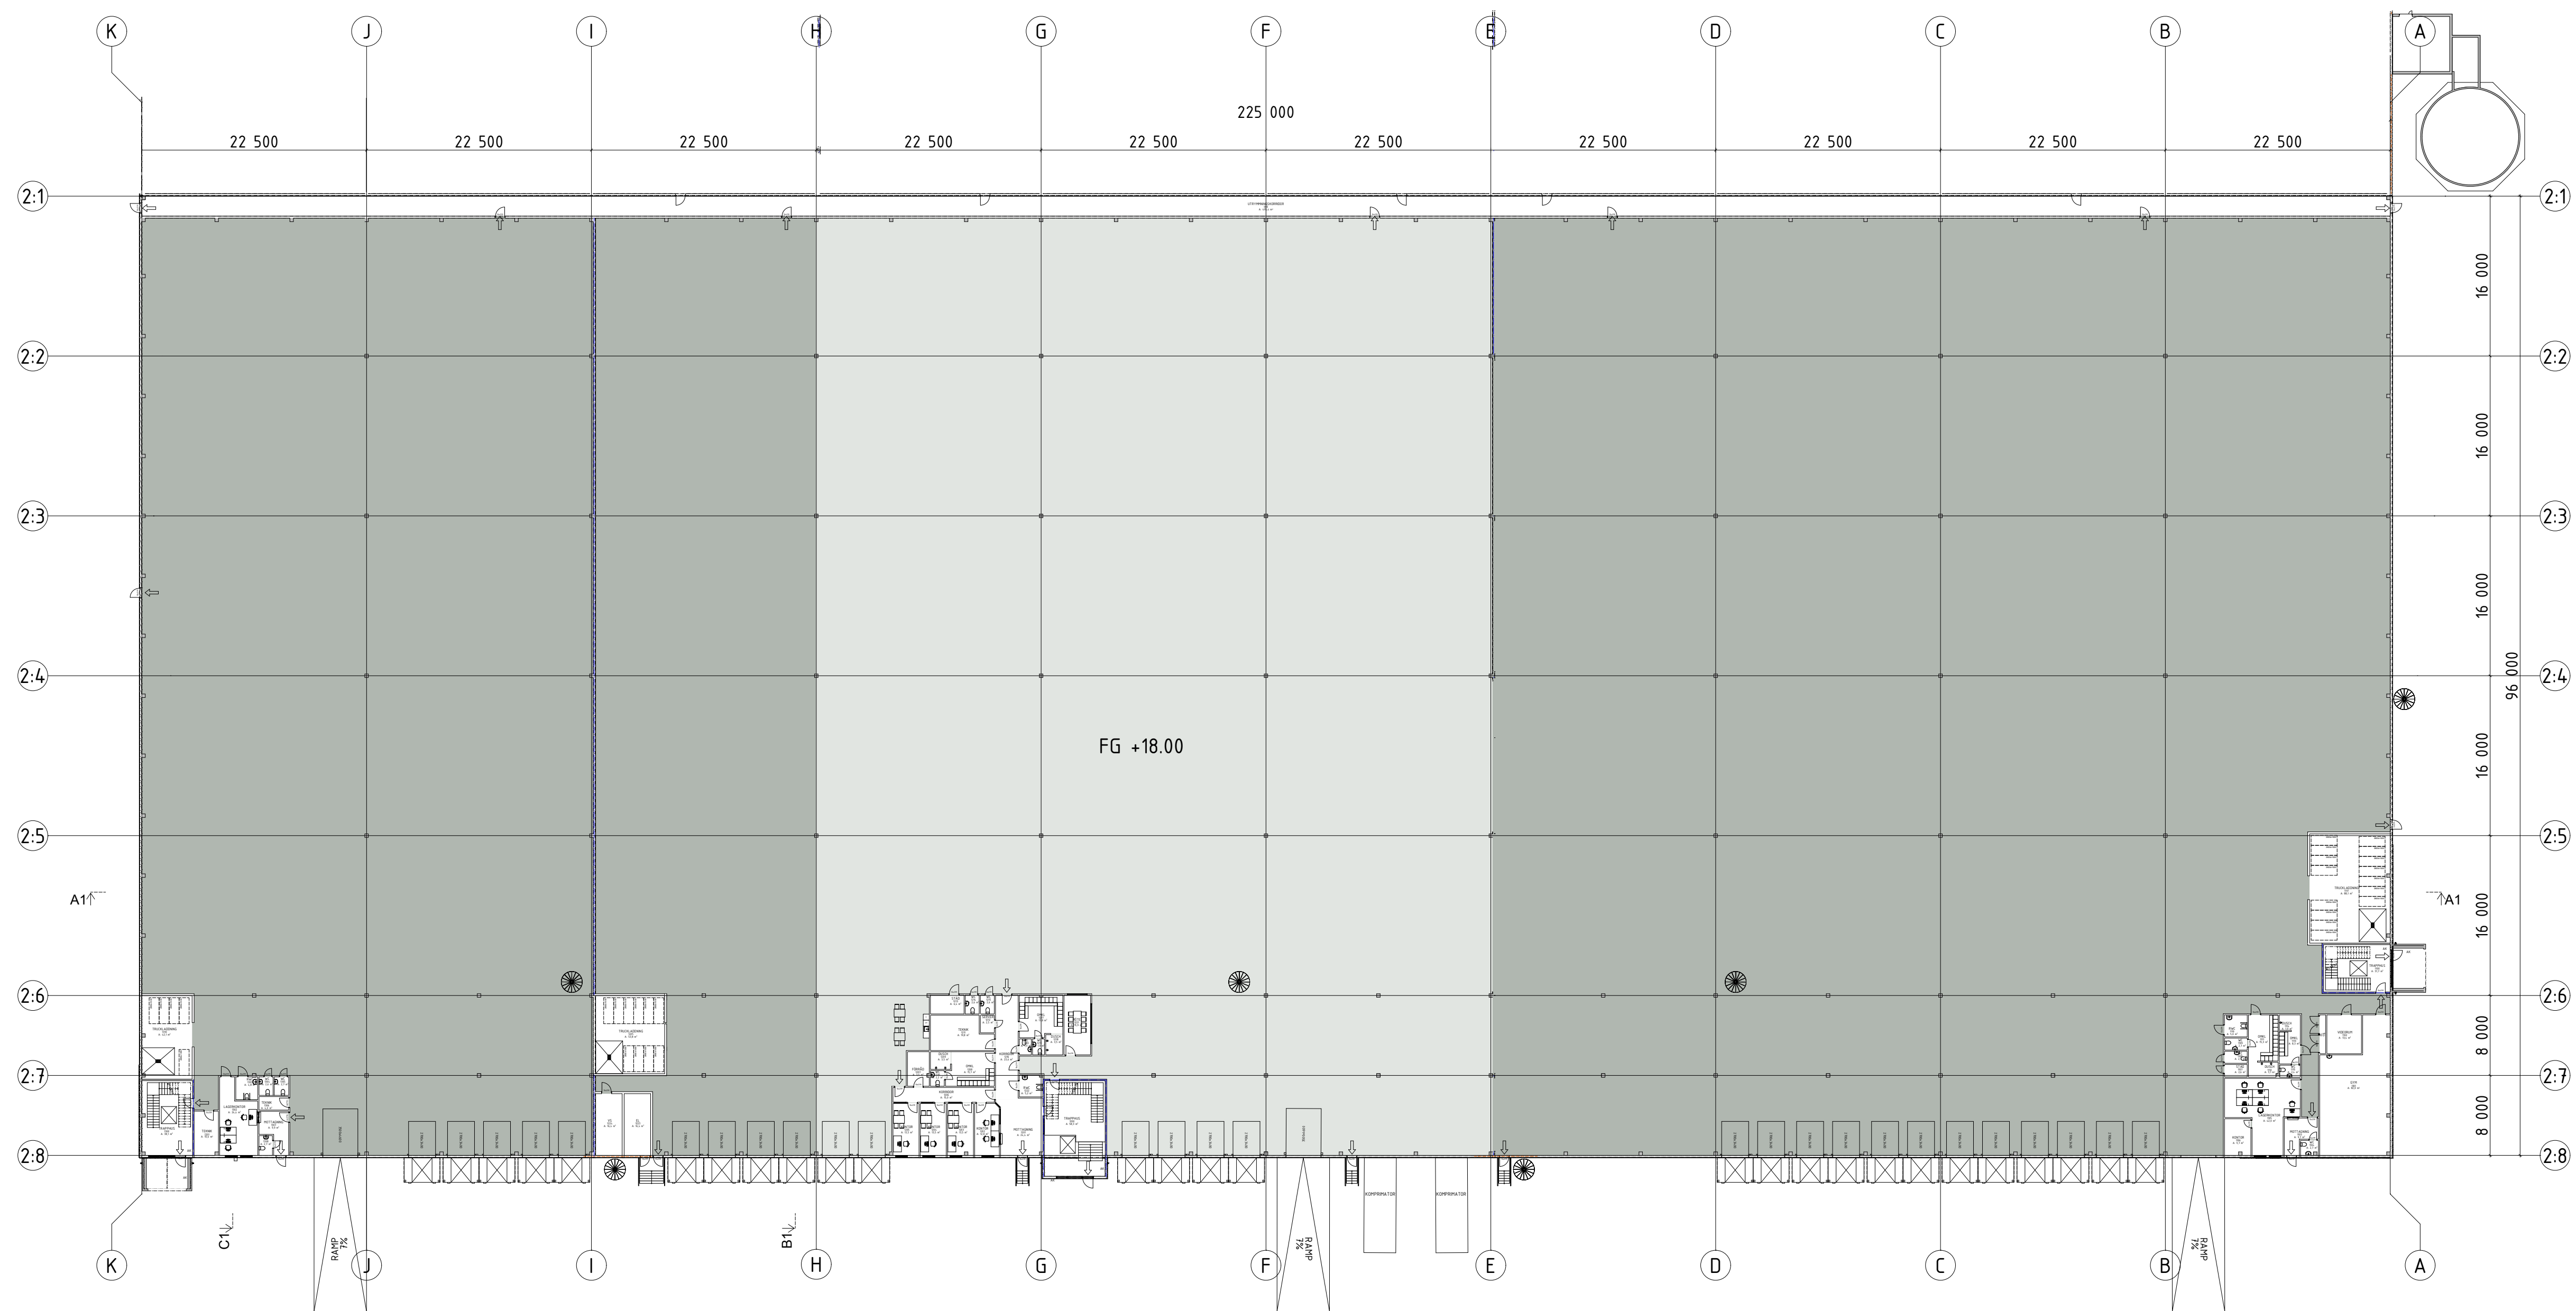

PLAN 1 - ÖVERSIKT
1:400

