




PLATTFORM HISS
OCH BEHOV

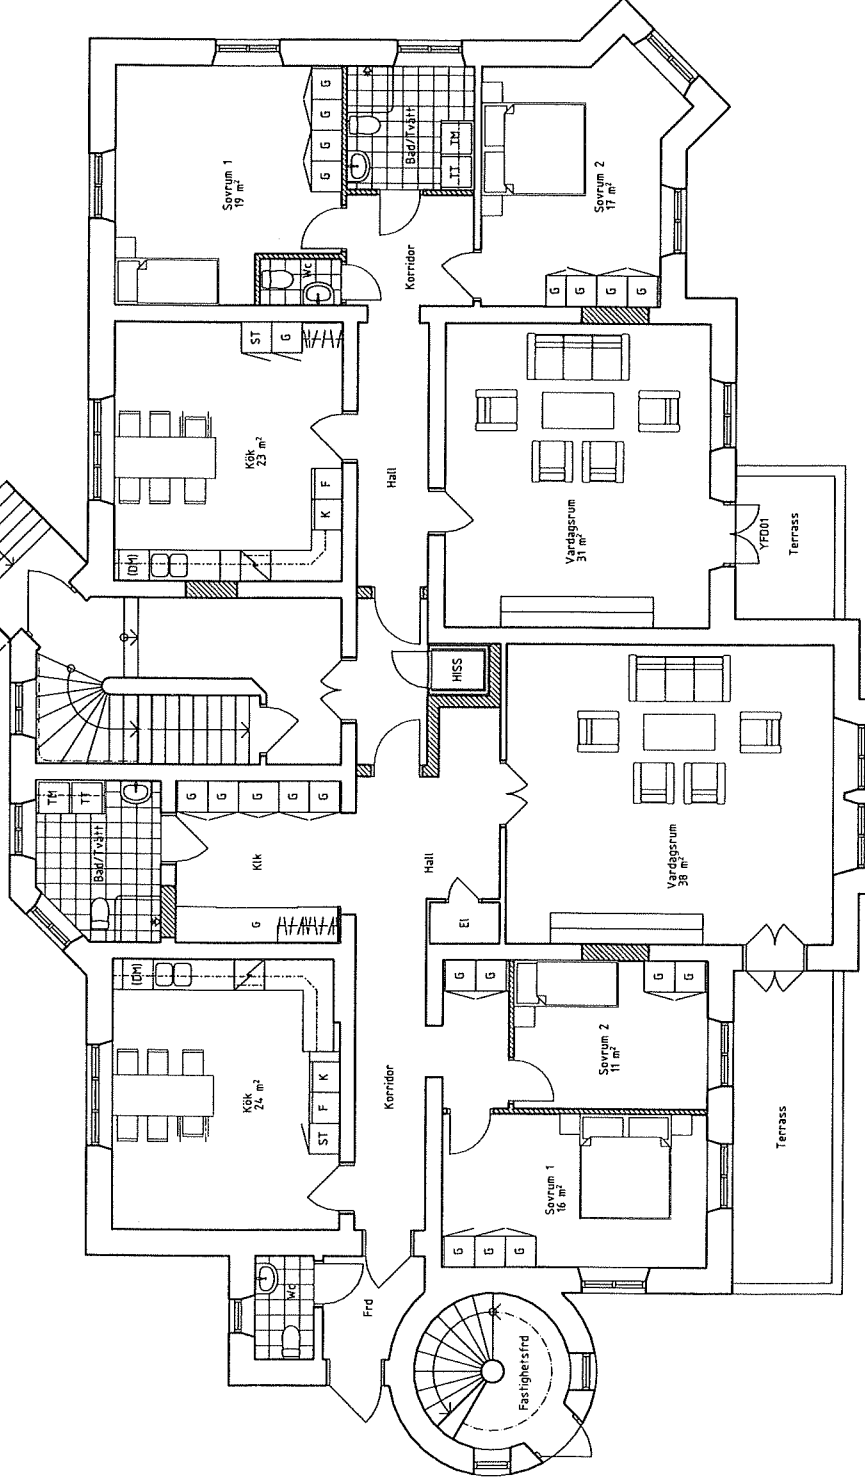

LGH 1002
3 ROK
146 m²

LGH 1001
3 ROK
118 m²




UNDERLAG PETER KARK ARKITEKTKONTOR AB

FK 2024-03-12

 HEXAGONE Arkitektkontor Tel: 0709 43 69 01	BYGGLOVSHANDLING		ANSVARIG	DATUM	REVISOR
	PLAN 1. Entréplan. Bliivande		<i>Patrick Andersson</i>	2021-xx-xx	
Gnistan 1, OXELÖSUND	UPPDRAG NR	FAVI1901	PAAN	PAAN	REVISOR
	SKALA	A3 1:100	CAD	AC22	
		HANDLAGARE	PAAN	PAAN	REVISOR
		NUMMER	A-02		

SKALA 1:100



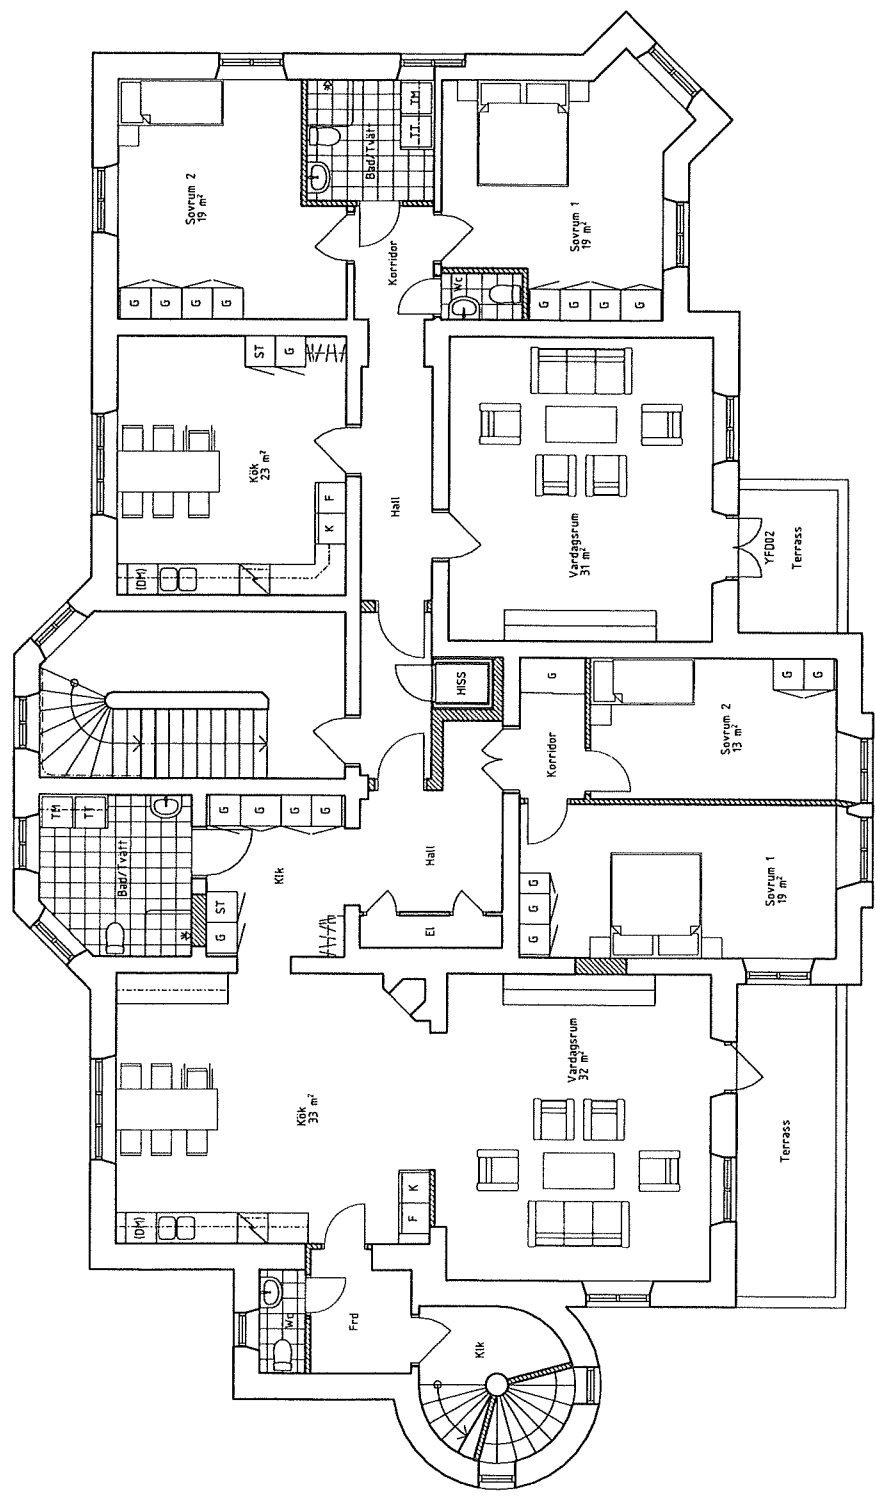

LGH 1102
3 Rok
146 m²

LGH 1101
3 Rok
118 m²



UNDERLAG PETER KARK ARKITEKTKONTOR AB

FK 2024-03-12




Gnistan 1,
OXELÖSUND

BYGGLOVSHANDLING

PLAN 2. Blivande

BET	ANT	ANORDNING AV SEER	UTRUP	2021-XX-XX	SDM

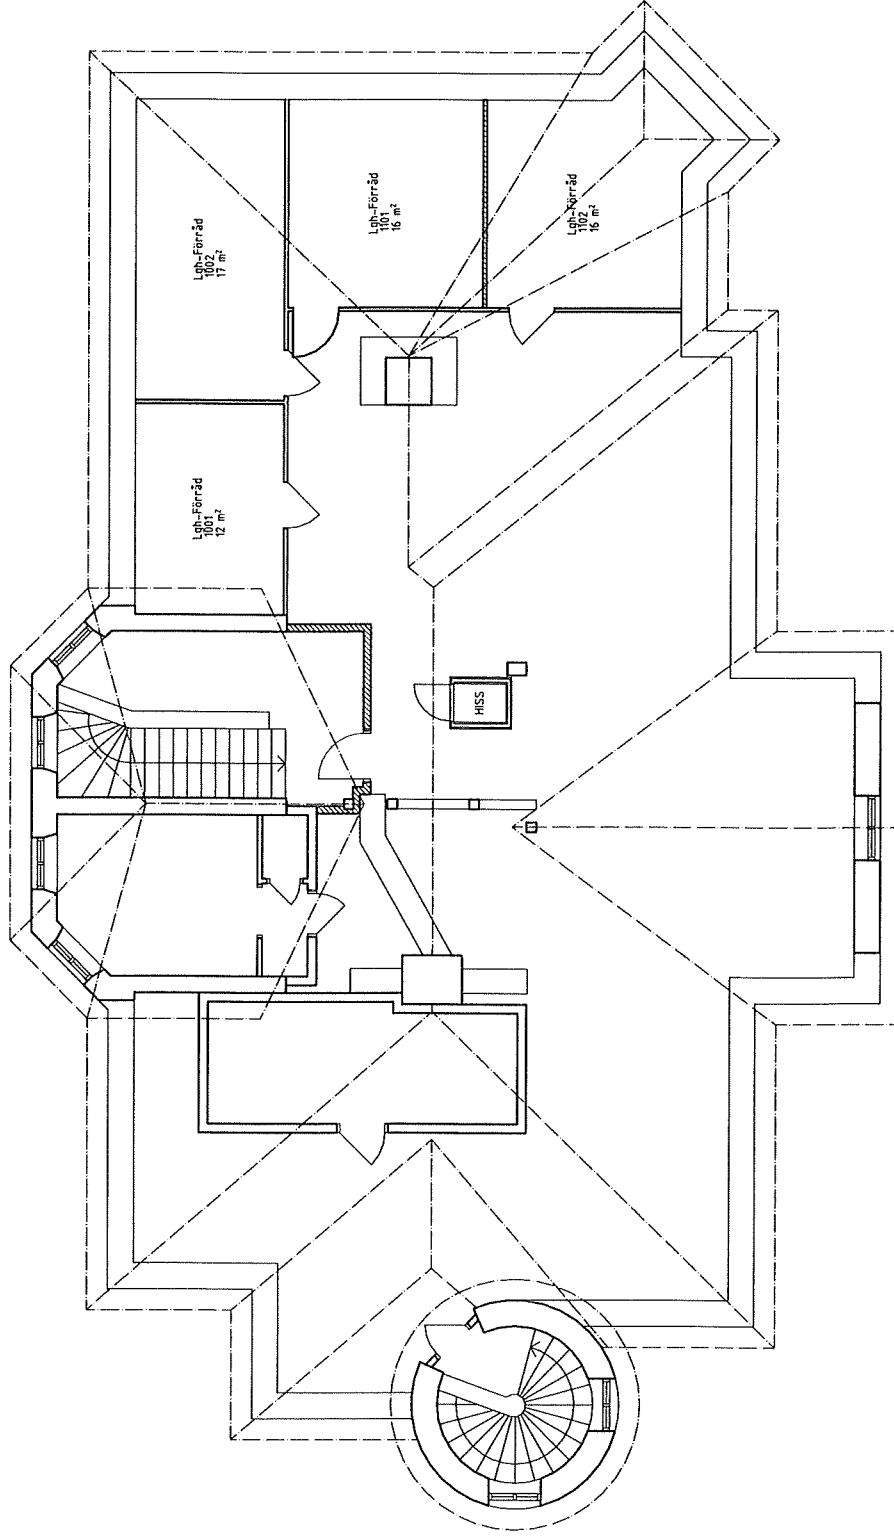

FK 2024-03-12

UNDERLAG PETER KARK ARKITEKTKONTOR AB


