


Sektion A-A

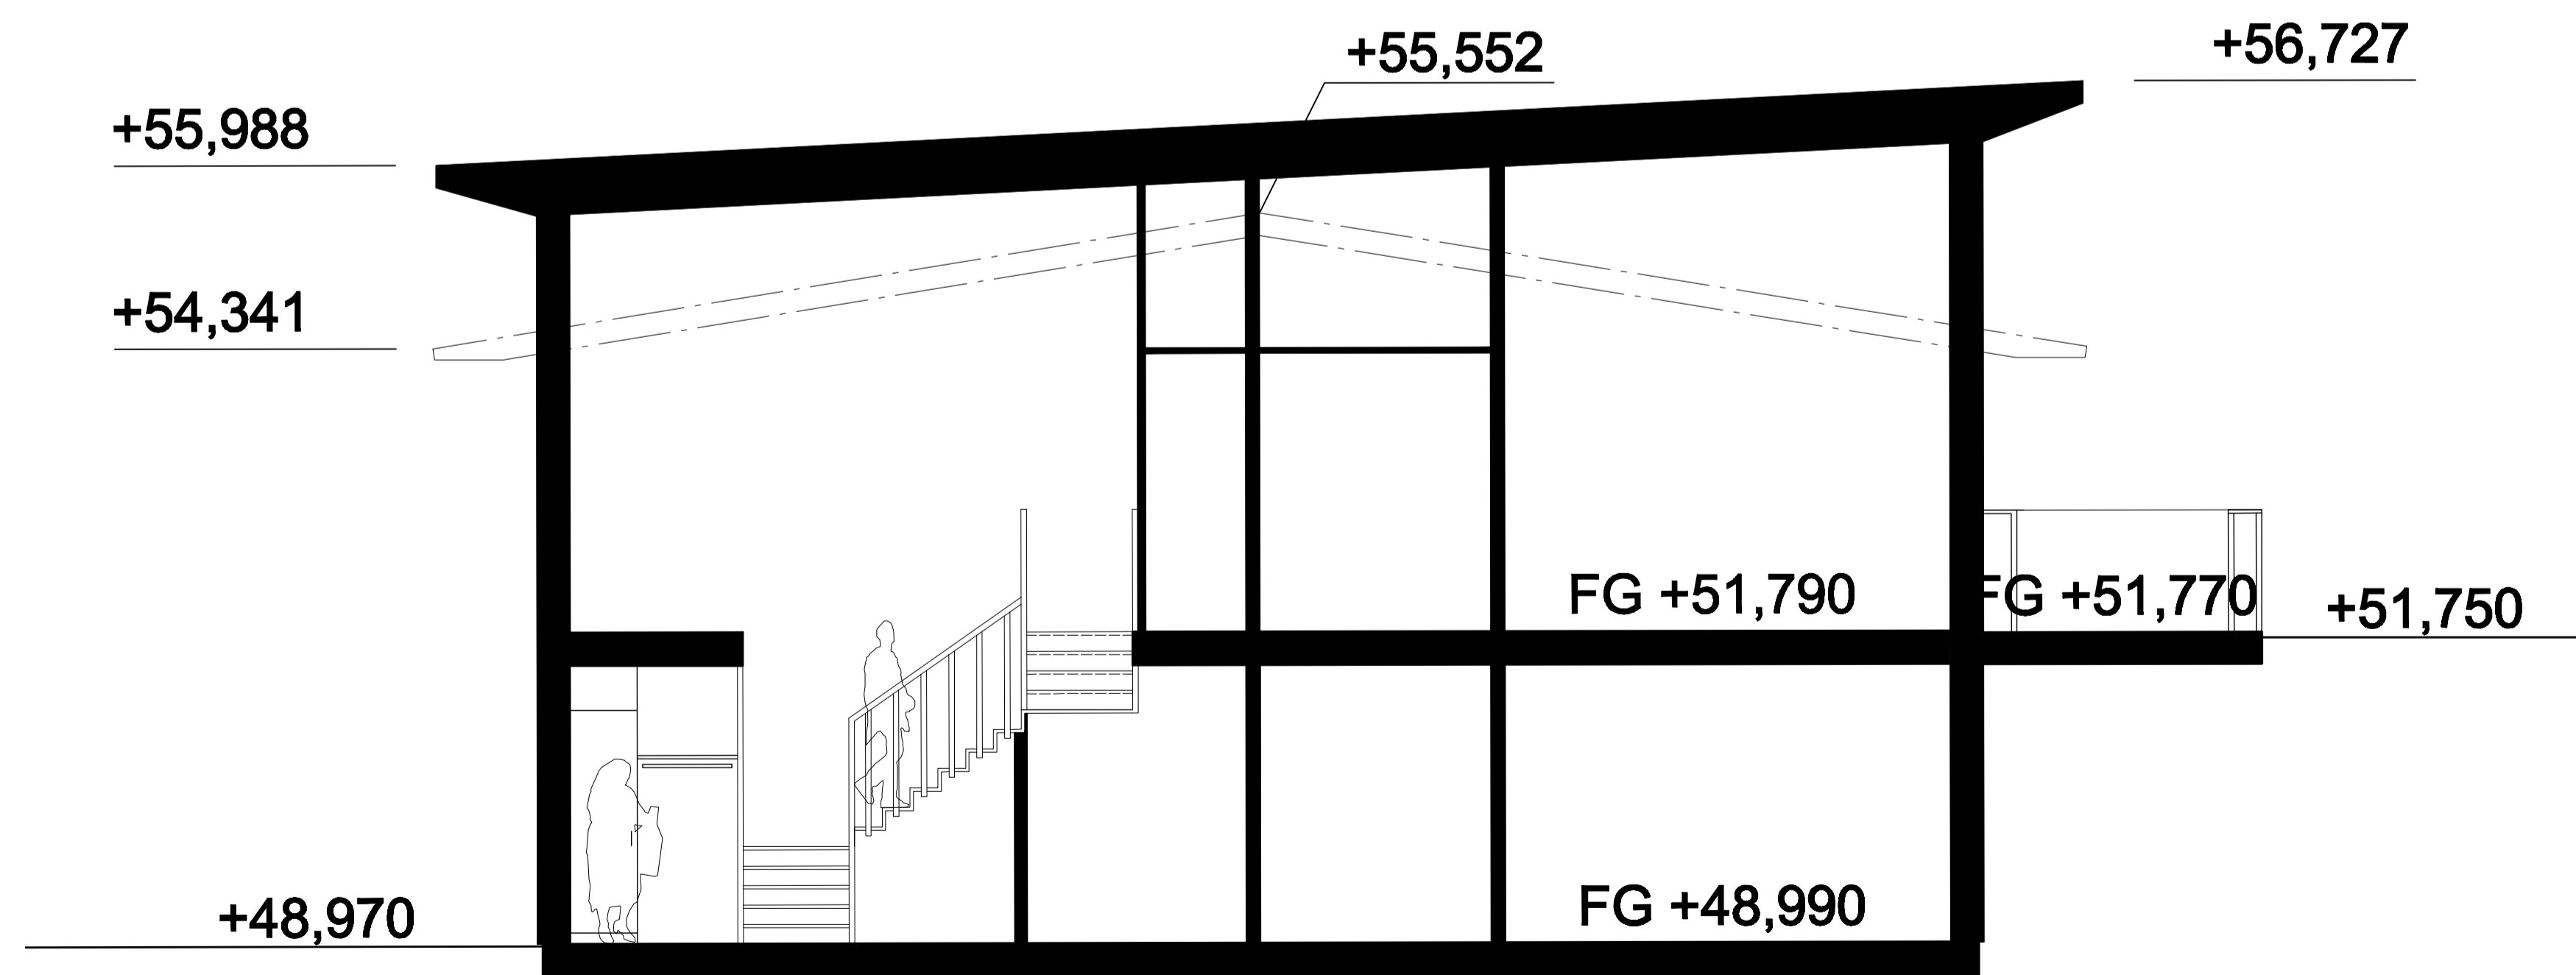

Sektion B-B

FÖRKLARINGAR
 Varje hus: 7,5 m X 13,0 m
 Area / hus/plan: 97,0 m²
 Area Tomt 1: 1001,695260 m²
 Area Tomt 2: 995,067438 m²

FÖRESKRIFTER
 XX

HÄNVISNINGAR
 XX

BET	ANT	ÄNDRINGEN AVSER	DATUM	SIGN
BYGGLOV				
SOLGÅRD 3:46				
■	A	..	TEL:-	..
	E	..	FAX:-	..
	K	..	TEL:-	..
	V	..	FAX:-	..
	M	..	TEL:-	..
	.	..	FAX:-	..
	.	..	TEL:-	..
	.	..	FAX:-	..
	.	..	TEL:-	..
	.	..	FAX:-	..
	.	..	TEL:-	..
	.	..	FAX:-	..
UPPDRAG NR	RITAD AV	HANDLÖGGÄRE		
91073603	D. Johnson	D. Johnson		
DATUM	ANSVARIG			
2017-08-28	M. Brännström			
SEKTIONER				
SKALA	NUMMER	BET		
A1: 1:50 A2: 1:100	A-40-3_002			

